

82nd Avenue Gaadiidka iyo Horumarinta Nabadgalyada Qabyo Qoraalka Naqshadeynta

If you require meeting materials in alternative formats, sign language interpretation or other communication aids, call TriMet's Honored Citizen Program at 503-962-2455 (8:30 a.m. to 5:30 p.m., weekdays) or TTY call 7-1-1 for Oregon Relay Service at least 48 hours in advance of the meeting.


Cully Terminus Alternative 1

- Opportunities for landscaping, street trees and placemaking through community partnership
- Lighting
- Bus station platforms and layover
- TriMet Driver Relief Building



Cully Terminus Alternative 2 On-Street Option


- On street transit station platforms
- New median islands to provide safety benefits
- Opportunities for landscaping, street trees and placemaking through community partnership

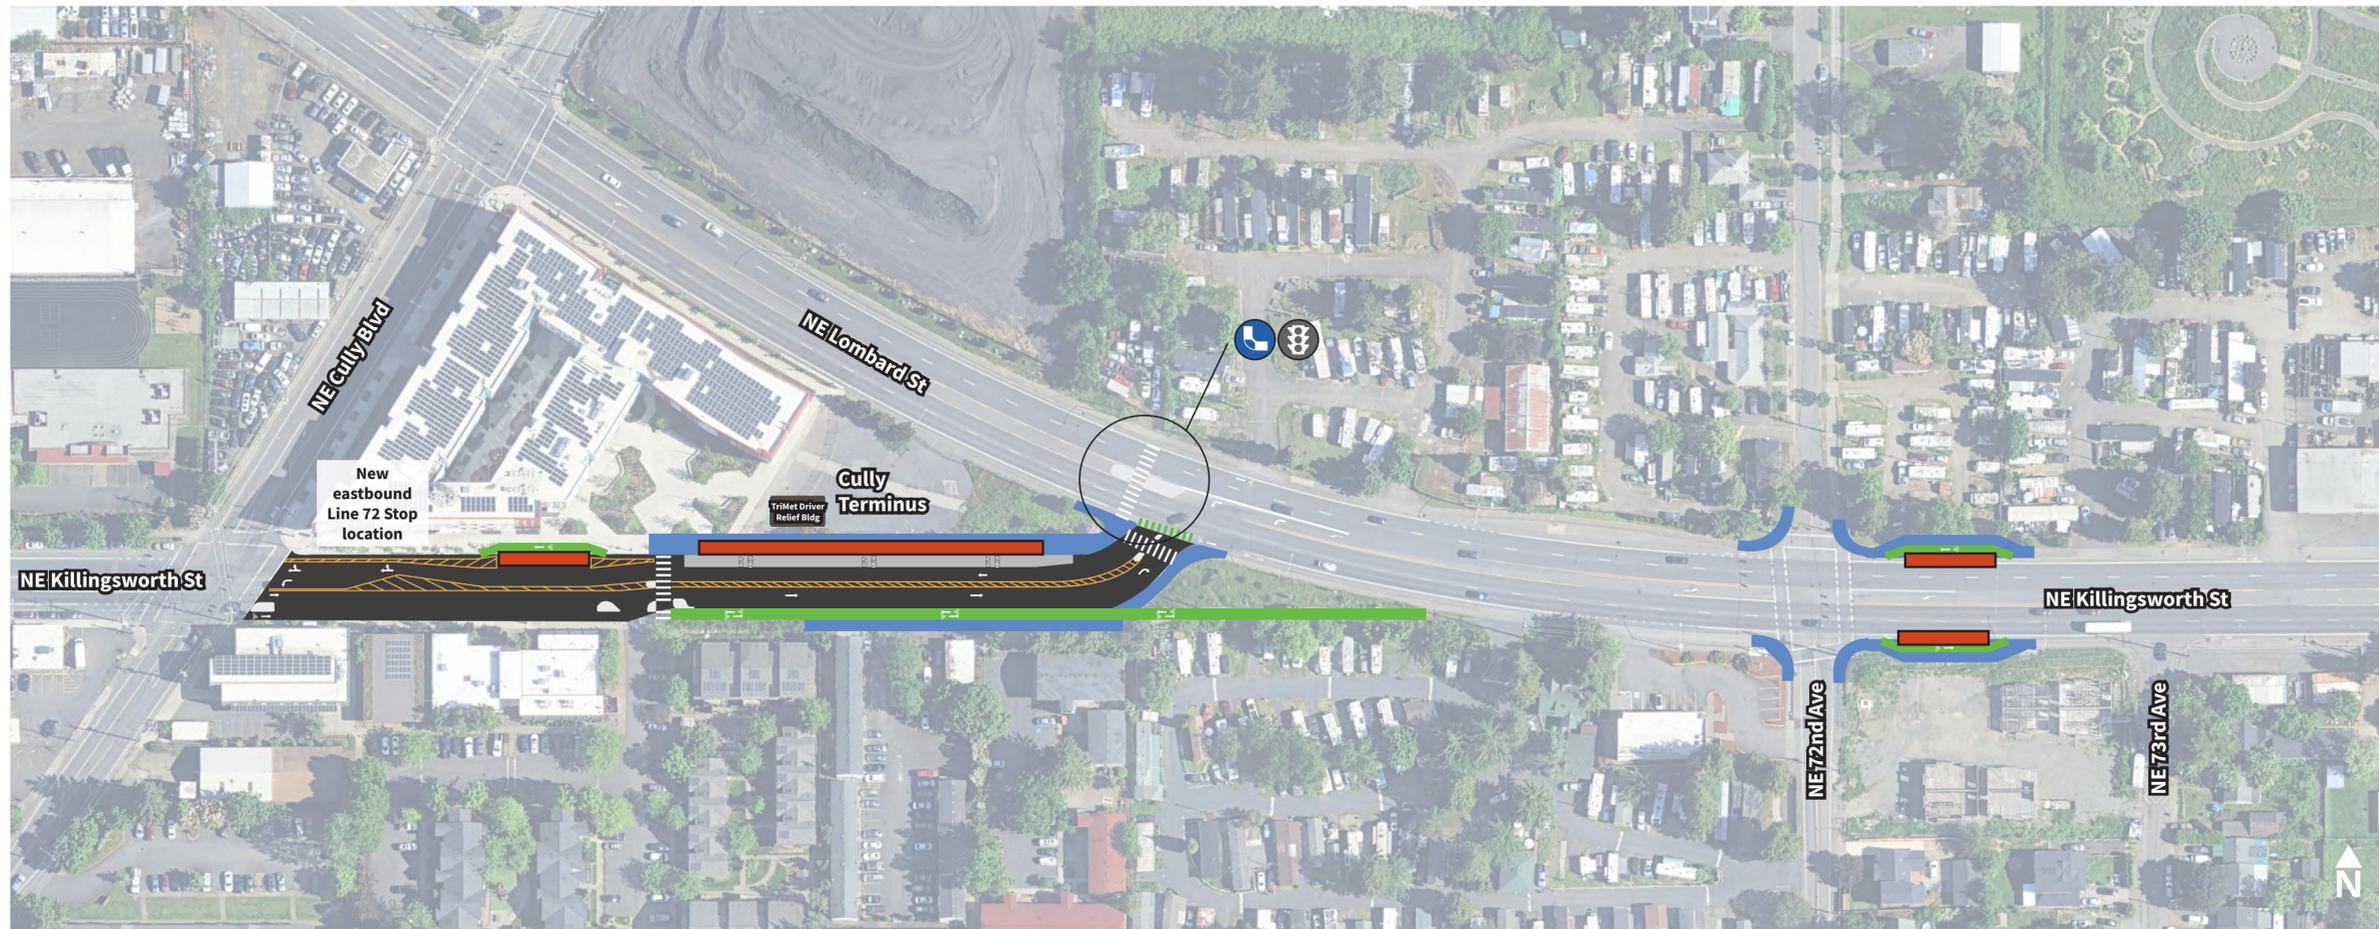

82ND Avenue: Transit and Safety Improvements

DRAFT Concept Design

Cully Terminus to NE Killingsworth Street

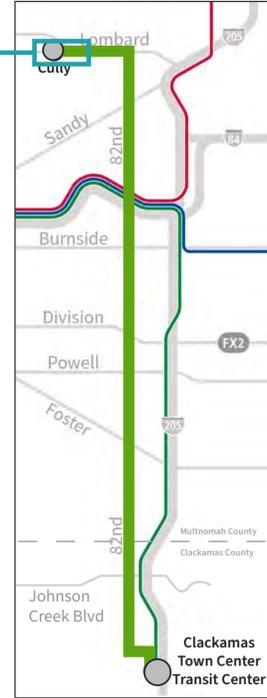

Map Key

- ||| Gelitaanka Ganacsiga iyo Jidka Tareenka ee la qiimaynayo, xadka buuxa ee aan wali la go'aamin
- Saldhigga Gaadiidka
- Dib u hagaajin
- Laadka leexashada Xarunta
- Qalabka hagaha ee jidka
- Dhul hagaajinta
- Qalabka wax hagaha ee jidka
- Ninac lagu socdo oo la baraarinayo
- Geedaha (Sawirro kaliya. Hal dhibic hal geed uma dhigmato)

Astaamo


- ⬅ Jid loogu talagalay dadka cuuryaanka
- ⚡ Calaamad cusub/dib loo dhisay
- ♿ Isgoys Cusub/La cusboonaysiiyay
- 🌱 Geedo abuuris fursad ay shaqsiyaadka ama kooxaha ka qaybqaataan

Fikradaha naqshadeynta looma qawanin, waana la bedeli karaa

82ND Avenue: Transit and Safety Improvements

DRAFT Concept Design

NE Killingsworth Street to
NE 82nd Avenue

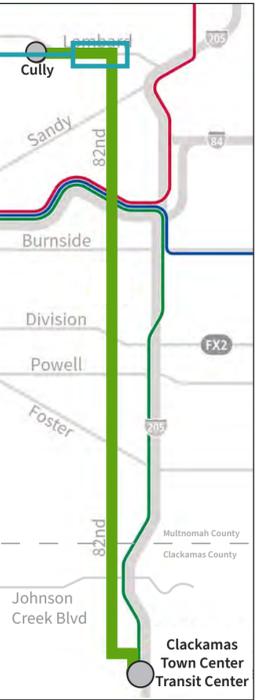

Map Key

- Gelitaanka Ganacsiga iyo Jidka Tareenka ee la qiimaynayo, xadka buuxa ee aan wali la go'aamin
- Saldhigga Gaadiidka
- Dib u hagaajin
- Laadka leexashada Xarunta
- Qalabka hagaha ee jidka
- Dhul hagaajinta
Qalabka wax hagaha ee jidka
- Ninac lagu socdo oo la baraarinayo
- Geedaha (Sawirro kaliya. Hal dhibic hal geed uma dhigmato)

Astaamo


- Jid loogu talagalay dadka cuuryaanka
- Calaamad cusub/dib loo dhisay
- Isgoys Cusub/La cusboonaysiiyay
- Geedo abuuris fursad ay shaqsiyaadka ama kooxaha ka qaybqaataan

Fikradaha naqshadeynta looma qawanin, waana la bedeli karaa

82ND Avenue: Transit and Safety Improvements

DRAFT *Concept Design*

NE Killingsworth Street to NE Humboldt Street

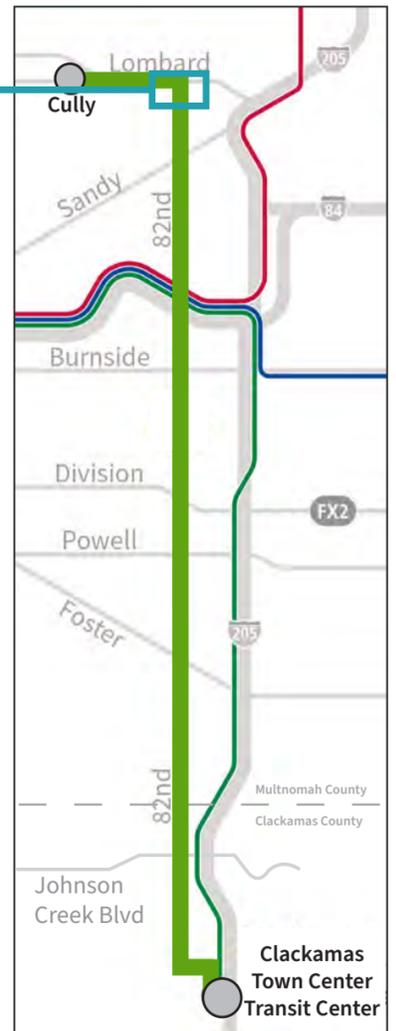


Map Key

- Gelitaanka Ganacsiga iyo Jidka Tareenka ee la qiimaynayo, xadka buuxa ee aan wali la go'aamin
- Saldhigga Gaadiidka
- Dib u hagaajin
- Laadka leexashada Xarunta
- Qalabka hagaha ee jidka
- Dhul hagaajinta Qalabka wax hagaha ee jidka
- Ninac lagu socdo oo la baraarinayo
- Geedaha (*Sawirro kaliya. Hal dhibic hal geed uma dhigato*)

Astaamo

- Jid loogu talagalay dadka cuuryaanka
- Calaamad cusub/dib loo dhisay
- Isgoys Cusub/La cusboonaysiiyay
- Geedo abuuris fursad ay shaqsiyaadka ama kooxaha ka qaybqaataan


Fikradaha naqshadeynta looma qawanin, waana la bedeli karaa

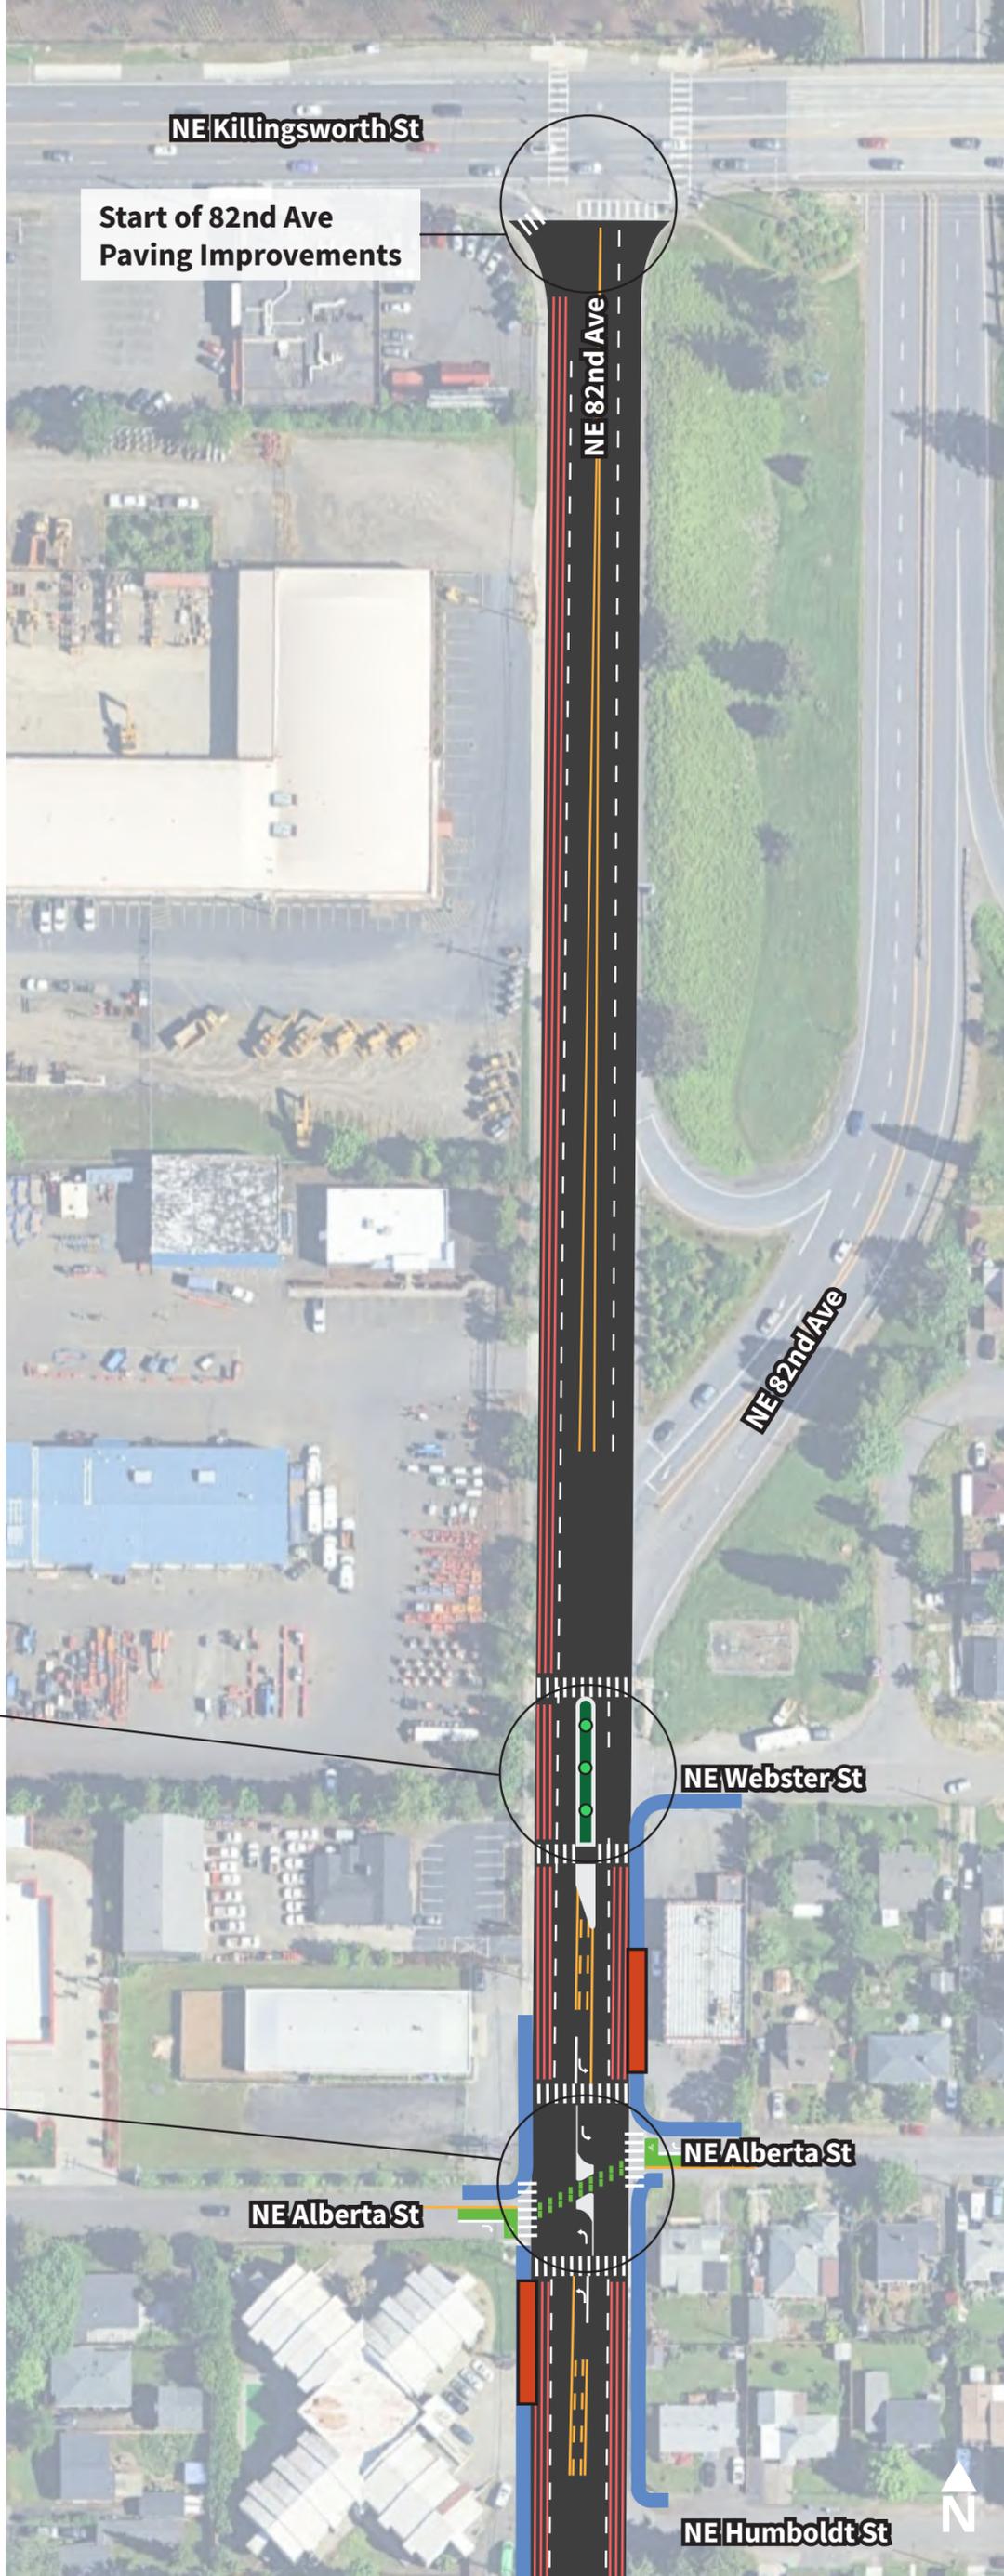

82ND Avenue: Transit and Safety Improvements

DRAFT *Concept Design*

NE Wygant Street to NE Prescott Street

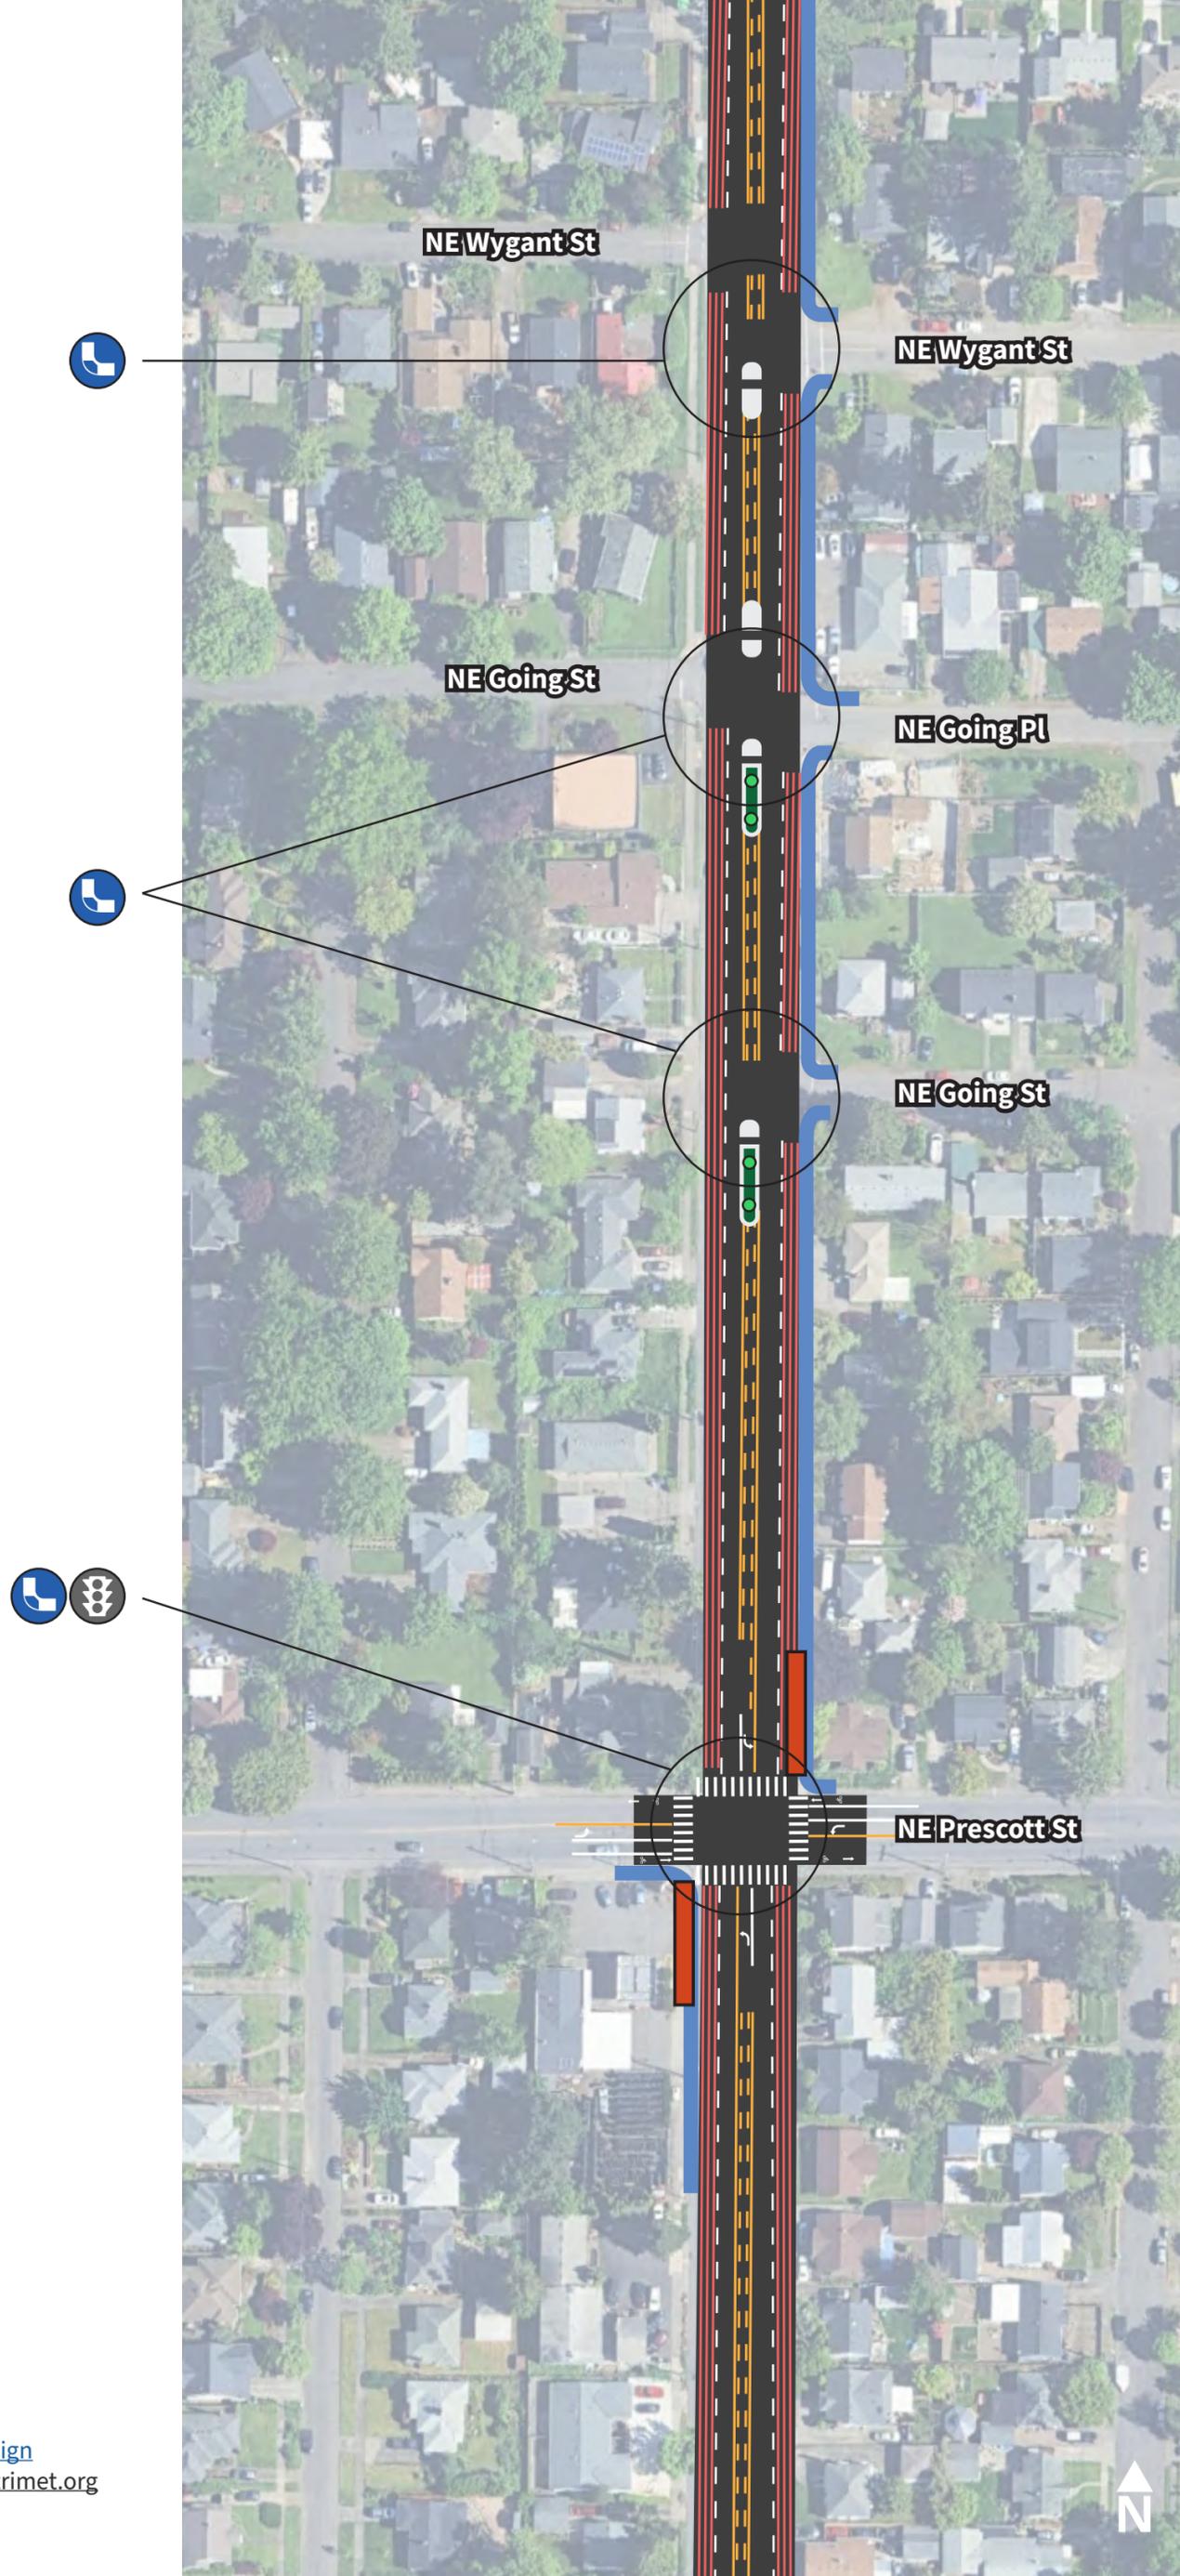

Map Key

- Gelitaanka Ganacsiga iyo Jidka Tareenka ee la qiimaynayo, xadka buuxa ee aan wali la go'aamin
- Saldhigga Gaadiidka
- Dib u hagaajin
- Laadka leexashada Xarunta
- Qalabka hagaha ee jidka
- Dhul hagaajinta Qalabka wax hagaha ee jidka
- Ninac lagu socdo oo la baraarinayo
- Geedaha (*Sawirro kaliya. Hal dhobic hal geed uma dhigmato*)

Astaamo



- Jid loogu talagalay dadka cuuryaanka
- Calaamad cusub/dib loo dhisay
- Isgoys Cusub/La cusboonaysiiyay
- Geedo abuuris fursad ay shaqsiyaadka ama kooxaha ka qaybqaataan

Fikradaha naqshadeynta looma qawanin, waana la bedeli karaa

82ND Avenue: Transit and Safety Improvements

DRAFT Concept Design

Sandy Boulevard to NE
Failing Street

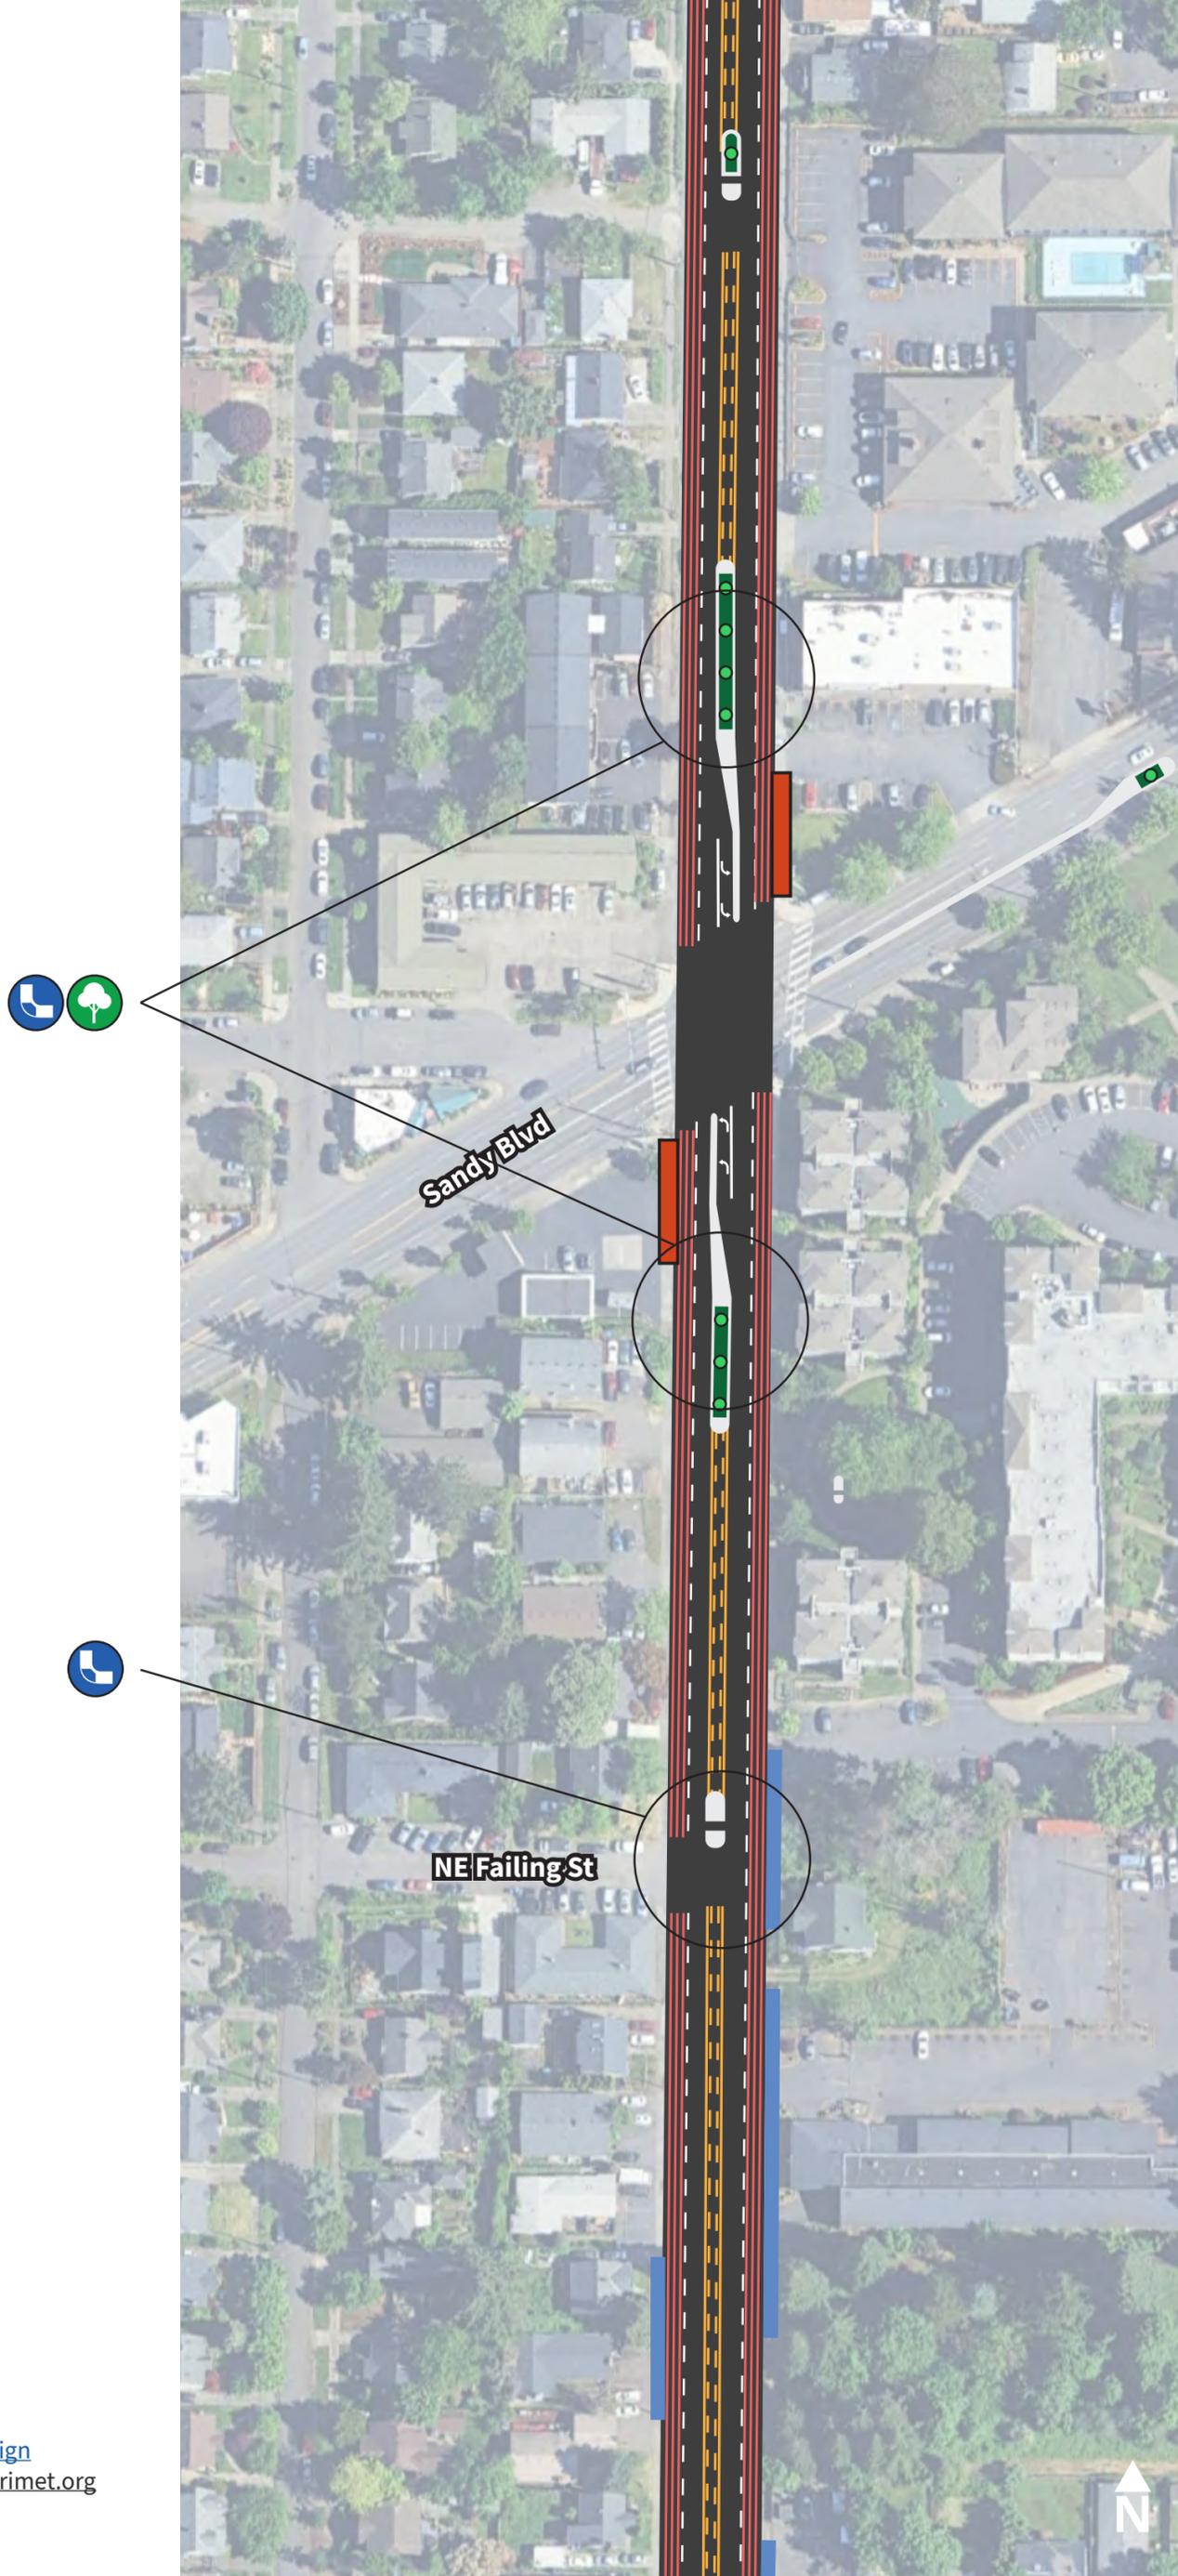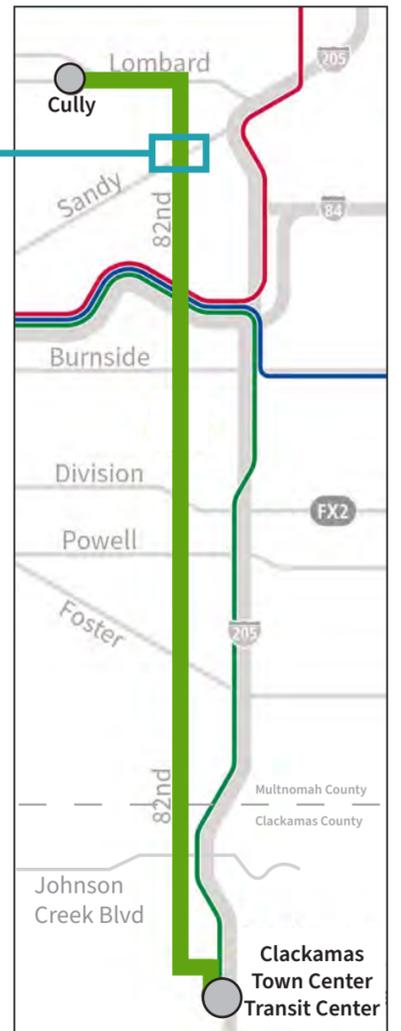

Map Key

- Gelitaanka Ganacsiga iyo Jidka Tareenka ee la qiimaynayo, xadka buuxa ee aan wali la go'aamin
- Saldhigga Gaadiidka
- Dib u hagaajin
- Laadka leexashada Xarunta
- Qalabka hagaha ee jidka
- Dhul hagaajinta Qalabka wax hagaha ee jidka
- Ninac lagu socdo oo la baraarinayo
- Geedaha (Sawirro kaliya. Hal dhibic hal geed uma dhigmato)

Astaamo


- Jid loogu talagalay dadka cuuryaanka
- Calaamad cusub/dib loo dhisay
- Isgoys Cusub/La cusboonaysiiyay
- Geedo abuuris fursad ay shaqsiyaadka ama kooxaha ka qaybqaataan

Fikradaha naqshadeynta looma qawanin, waana la bedeli karaa

82ND Avenue: Transit and Safety Improvements

DRAFT *Concept Design*

NE Beech Street to NE Klickitat Street

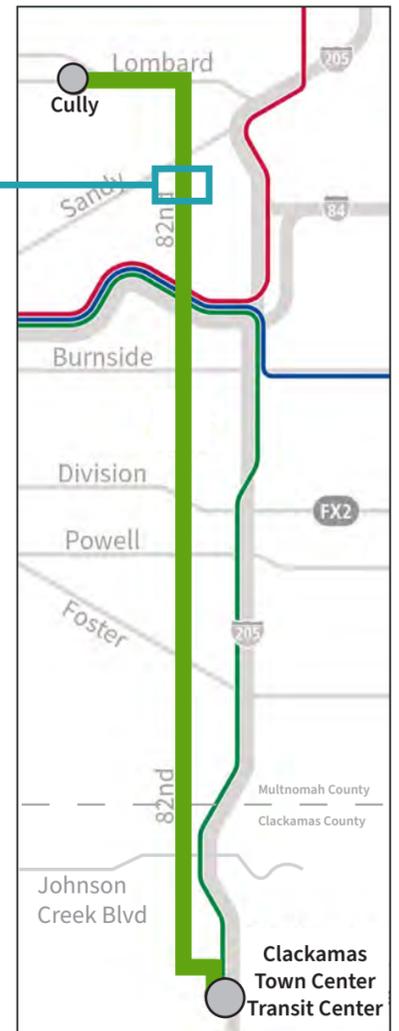

Map Key

- Gelitaanka Ganacsiga iyo Jidka Tareenka ee la qiimaynayo, xadka buuxa ee aan wali la go'aamin
- Saldhigga Gaadiidka
- Dib u hagaajin
- Laadka leexashada Xarunta
- Qalabka hagaha ee jidka
- Dhul hagaajinta
Qalabka wax hagaha ee jidka
- Ninac lagu socdo oo la baraarinayo
- Geedaha (*Sawirro kaliya. Hal dhobic hal geed uma dhigmato*)

Astaamo



- Jid loogu talagalay dadka cuuryaanka
- Calaamad cusub/dib loo dhisay
- Isgoys Cusub/La cusboonaysiiyay
- Geedo abuuris fursad ay shaqsiyaadka ama kooxaha ka qaybqaataan

Fikradaha naqshadeynta looma qawanin, waana la bedeli karaa

82ND Avenue: Transit and Safety Improvements

DRAFT *Concept Design*

NE Siskiyou Street to McDaniel High School

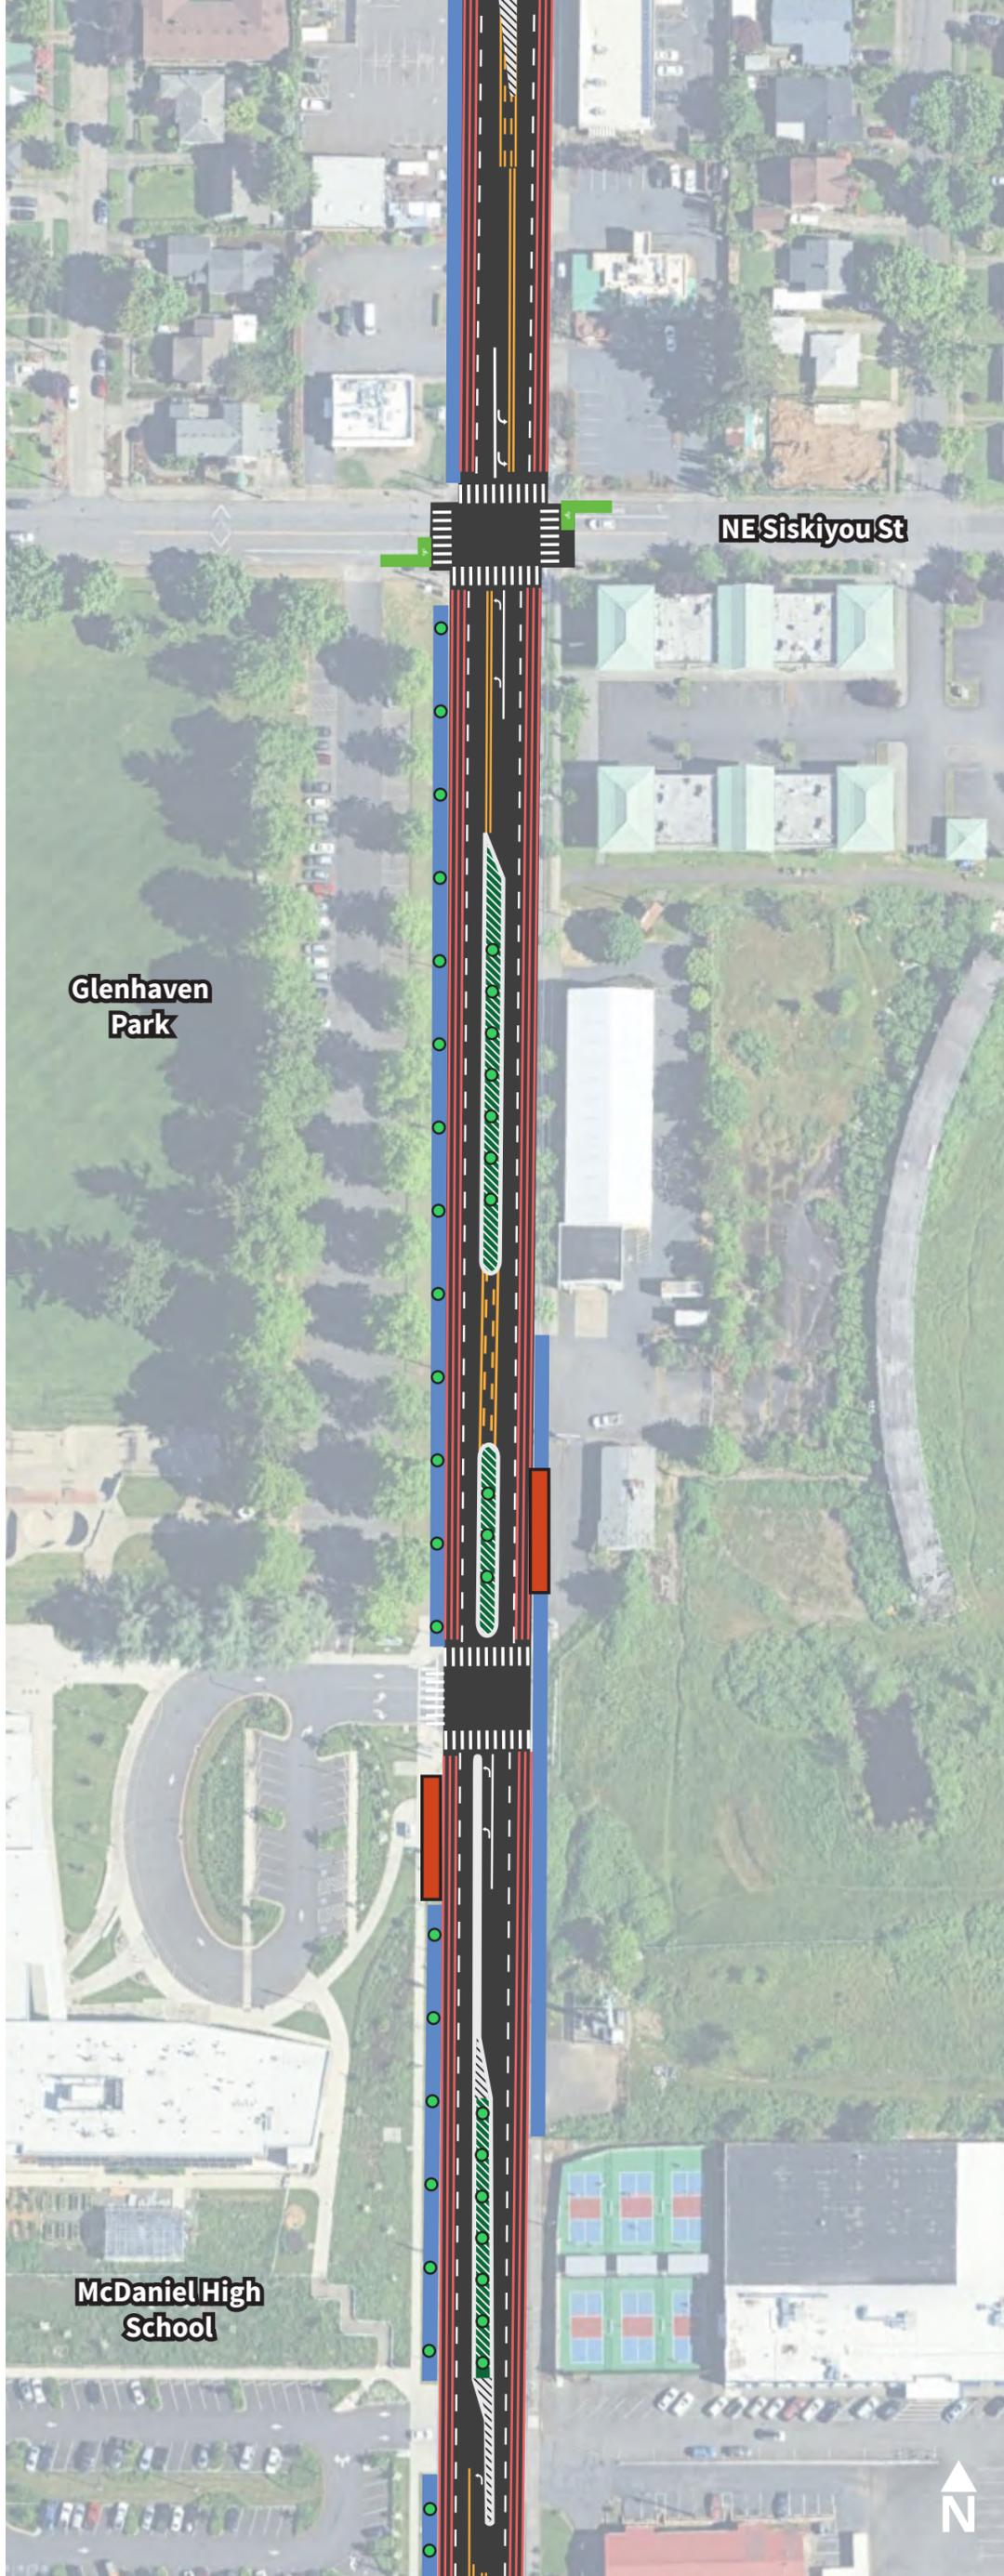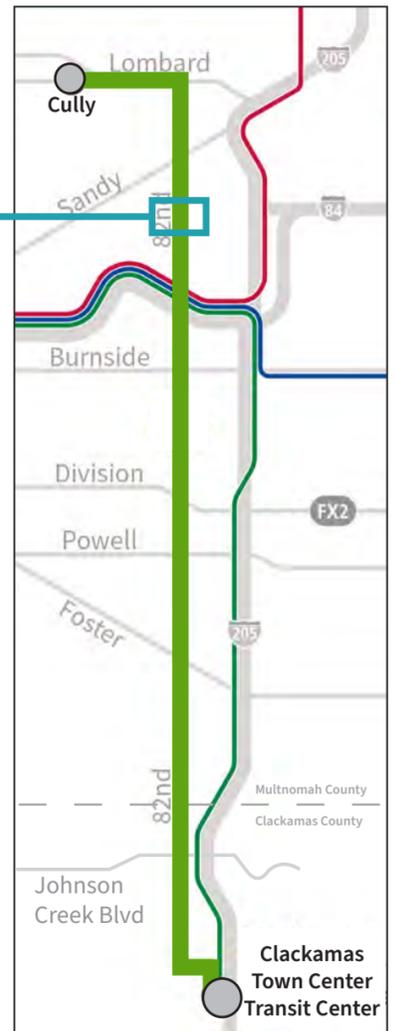

Map Key

- Gelitaanka Ganacsiga iyo Jidka Tareenka ee la qiimaynayo, xadka buuxa ee aan wali la go'aamin
- Saldhigga Gaadiidka
- Dib u hagaajin
- Laadka leexashada Xarunta
- Qalabka hagaha ee jidka
- Dhul hagaajinta
Qalabka wax hagaha ee jidka
- Ninac lagu socdo oo la baraarinayo
- Geedaha (*Sawirro kaliya. Hal dhibic hal geed uma dhigmato*)

Astaamo



- Jid loogu talagalay dadka cuuryaanka
- Calaamad cusub/dib loo dhisay
- Isgoys Cusub/La cusboonaysiiyay
- Geedo abuuris fursad ay shaqsiyaadka ama kooxaha ka qaybqaataan

Fikradaha naqshadeynta looma qawanin, waana la bedeli karaa

82ND Avenue: Transit and Safety Improvements

DRAFT *Concept Design*

NE Russell Street to NE Tillamook Street

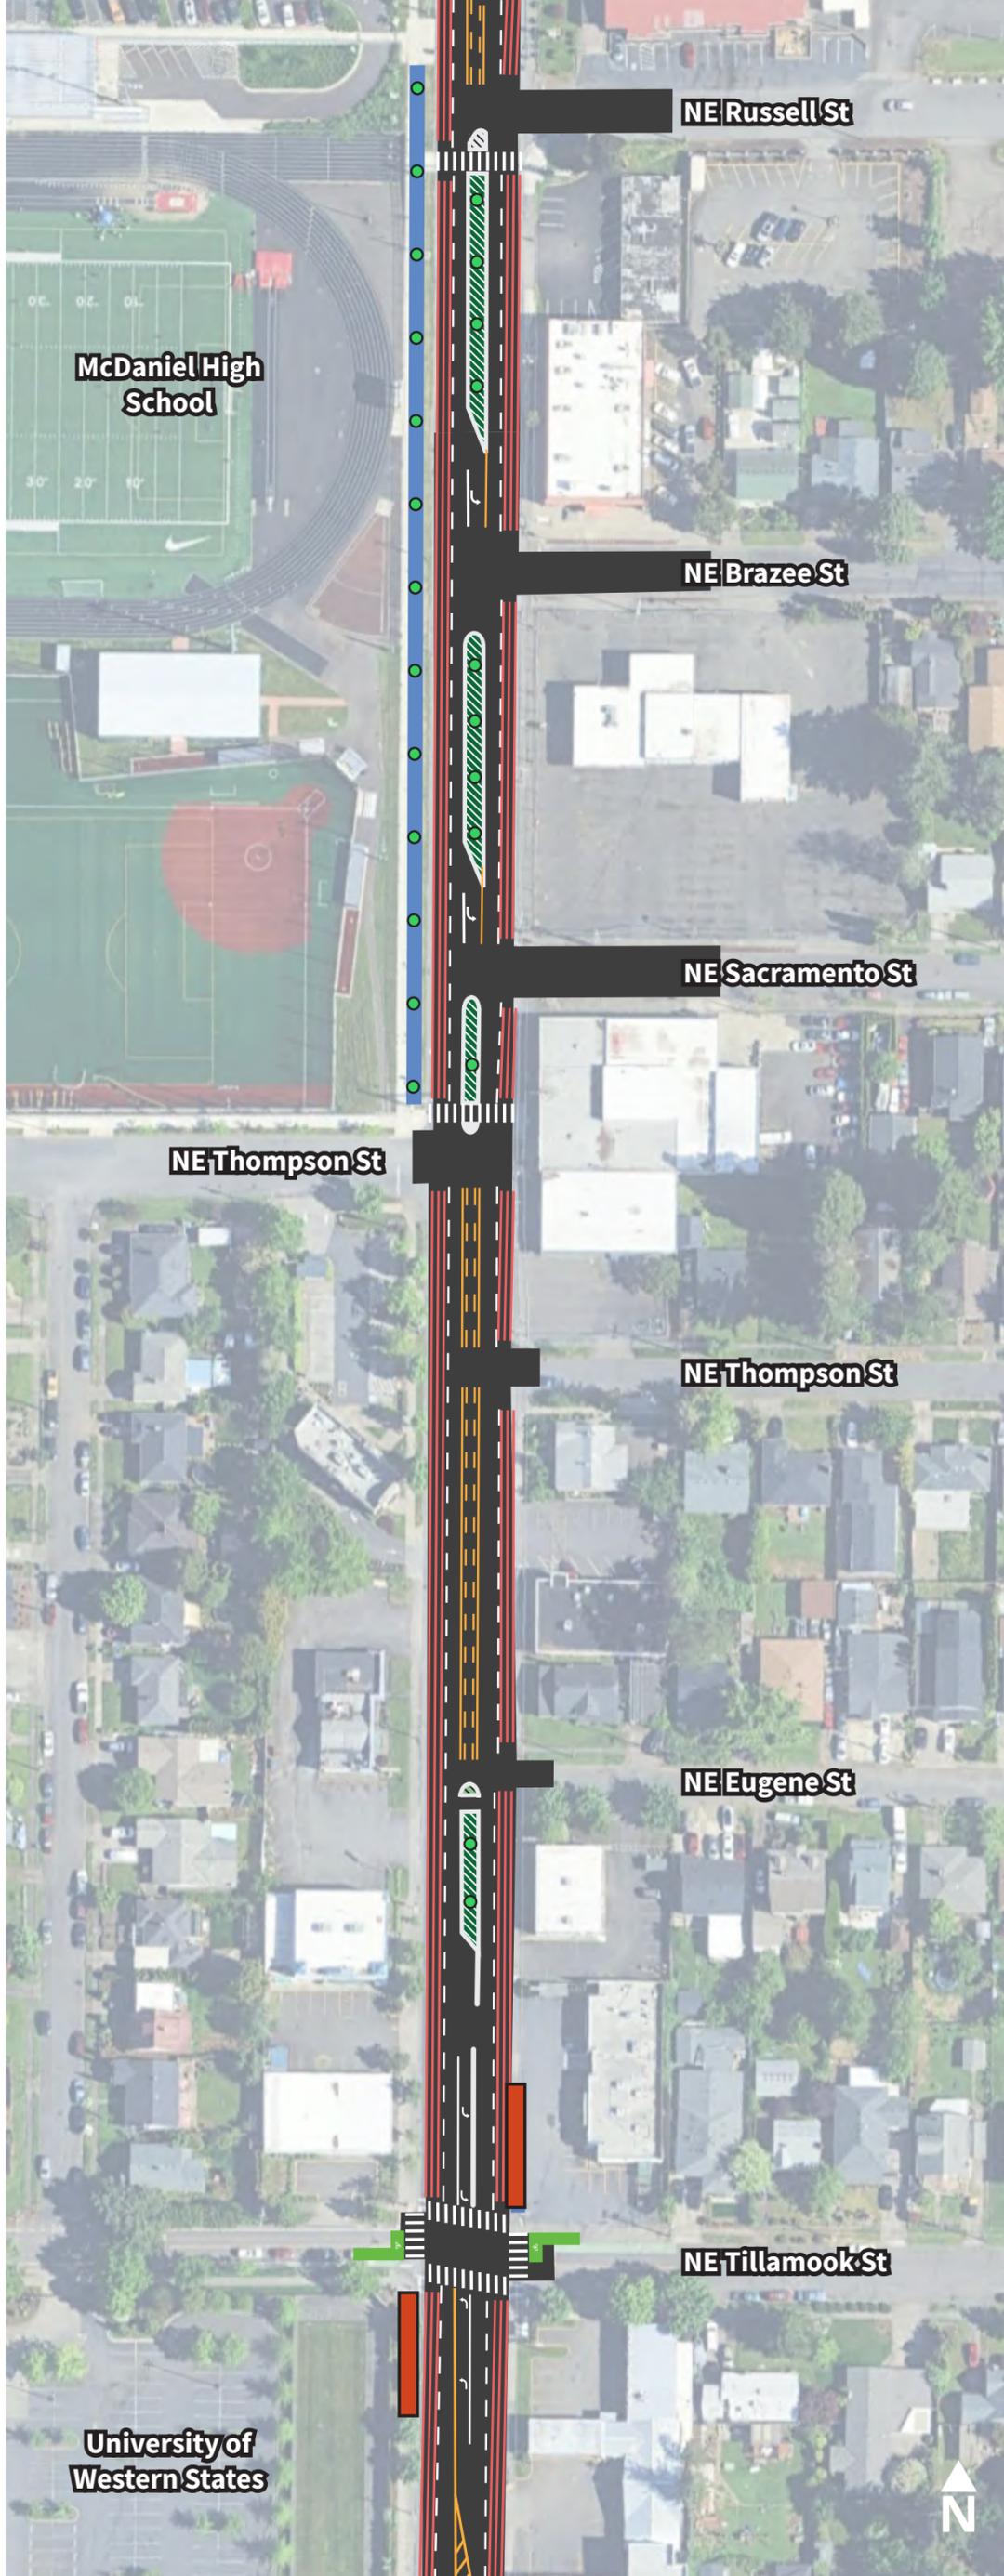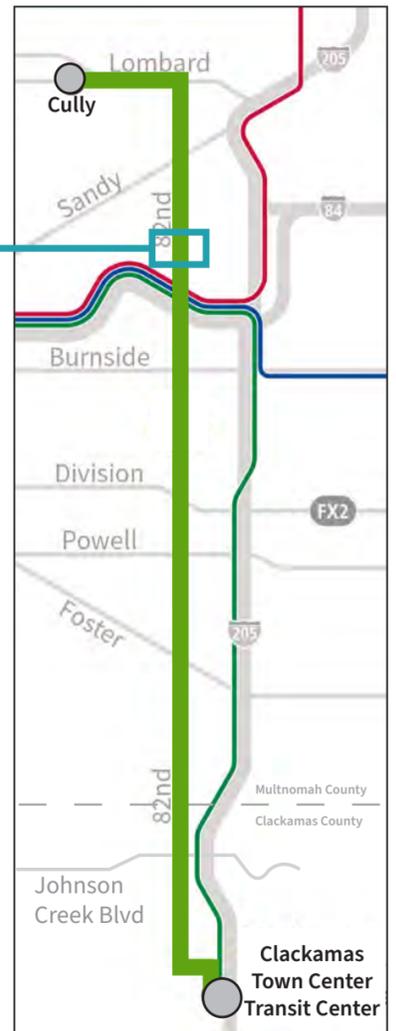

Map Key

- Gelitaanka Ganacsiga iyo Jidka Tareenka ee la qiimaynayo, xadka buuxa ee aan wali la go'aamin
- Saldhigga Gaadiidka
- Dib u hagaajin
- Laadka leexashada Xarunta
- Qalabka hagaha ee jidka
- Dhul hagaajinta Qalabka wax hagaha ee jidka
- Ninac lagu socdo oo la baraarinayo
- Geedaha (*Sawirro kaliya. Hal dhobic hal geed uma dhigmato*)

Astaamo



- Jid loogu talagalay dadka cuuryaanka
- Calaamad cusub/dib loo dhisay
- Isgoys Cusub/La cusboonaysiiyay
- Geedo abuuris fursad ay shaqsiyaadka ama kooxaha ka qaybqaataan

Fikradaha naqshadeynta looma qawanin, waana la bedeli karaa

82ND Avenue: Transit and Safety Improvements

DRAFT Concept Design

NE Hancock Street to NE Wasco Street

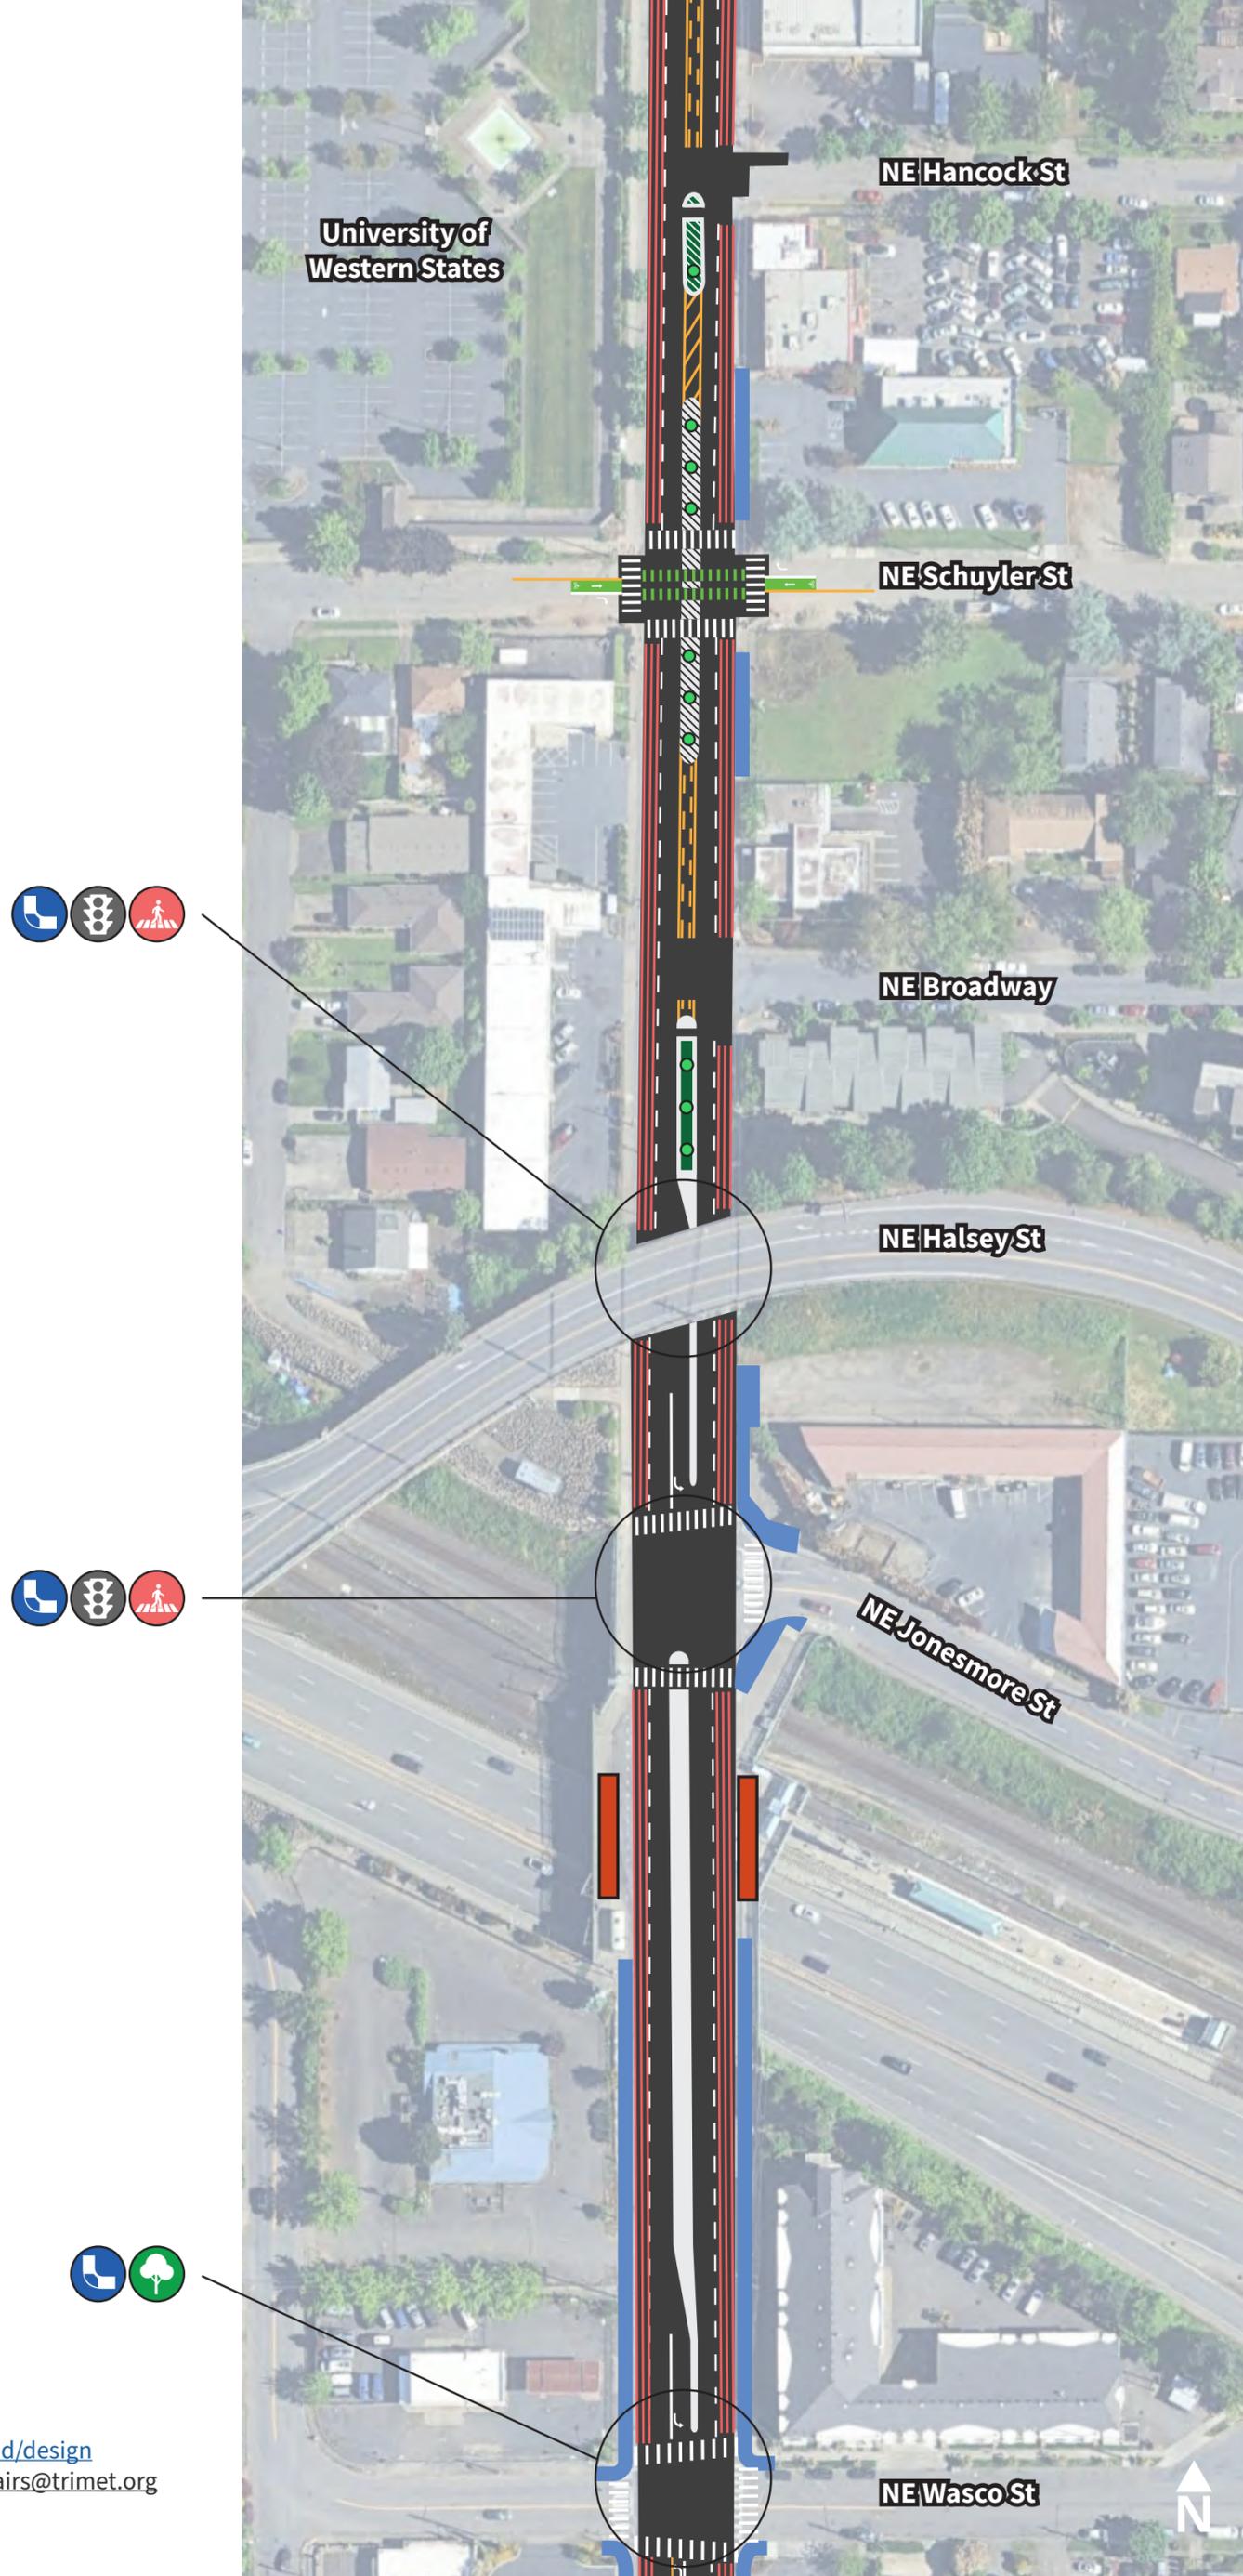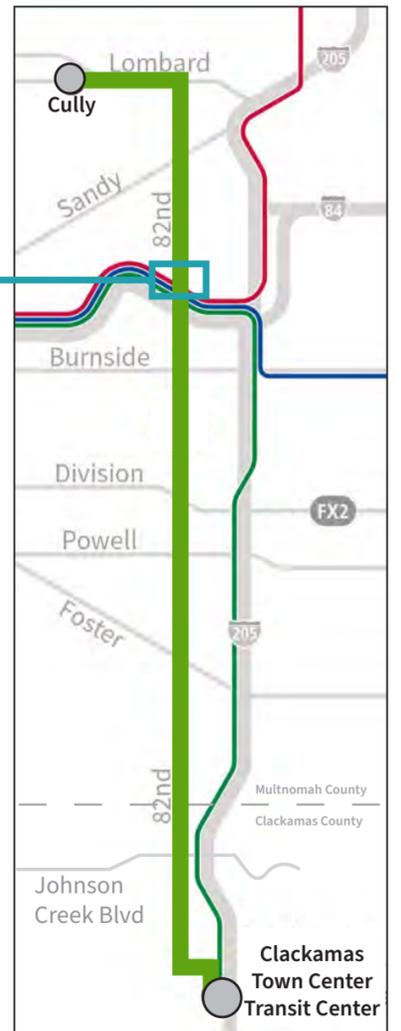

Map Key

- Gelitaanka Ganacsiga iyo Jidka Tareenka ee la qiimaynayo, xadka buuxa ee aan wali la go'aamin
- Saldhigga Gaadiidka
- Dib u hagaajin
- Laadka leexashada Xarunta
- Qalabka hagaha ee jidka
- Dhul hagaajinta Qalabka wax hagaha ee jidka
- Ninac lagu socdo oo la baraarinayo
- Geedaha (Sawirro kaliya. Hal dhibic hal geed uma dhigmato)

Astaamo



- Jid loogu talagalay dadka cuuryaanka
- Calaamad cusub/dib loo dhisay
- Isgoys Cusub/La cusboonaysiiyay
- Geedo abuuris fursad ay shaqsiyaadka ama kooxaha ka qaybqaataan

Fikradaha naqshadeynta looma qawanin, waana la bedeli karaa

82ND Avenue: Transit and Safety Improvements

DRAFT *Concept Design*

NE Multnomah Street to NE Oregon Street

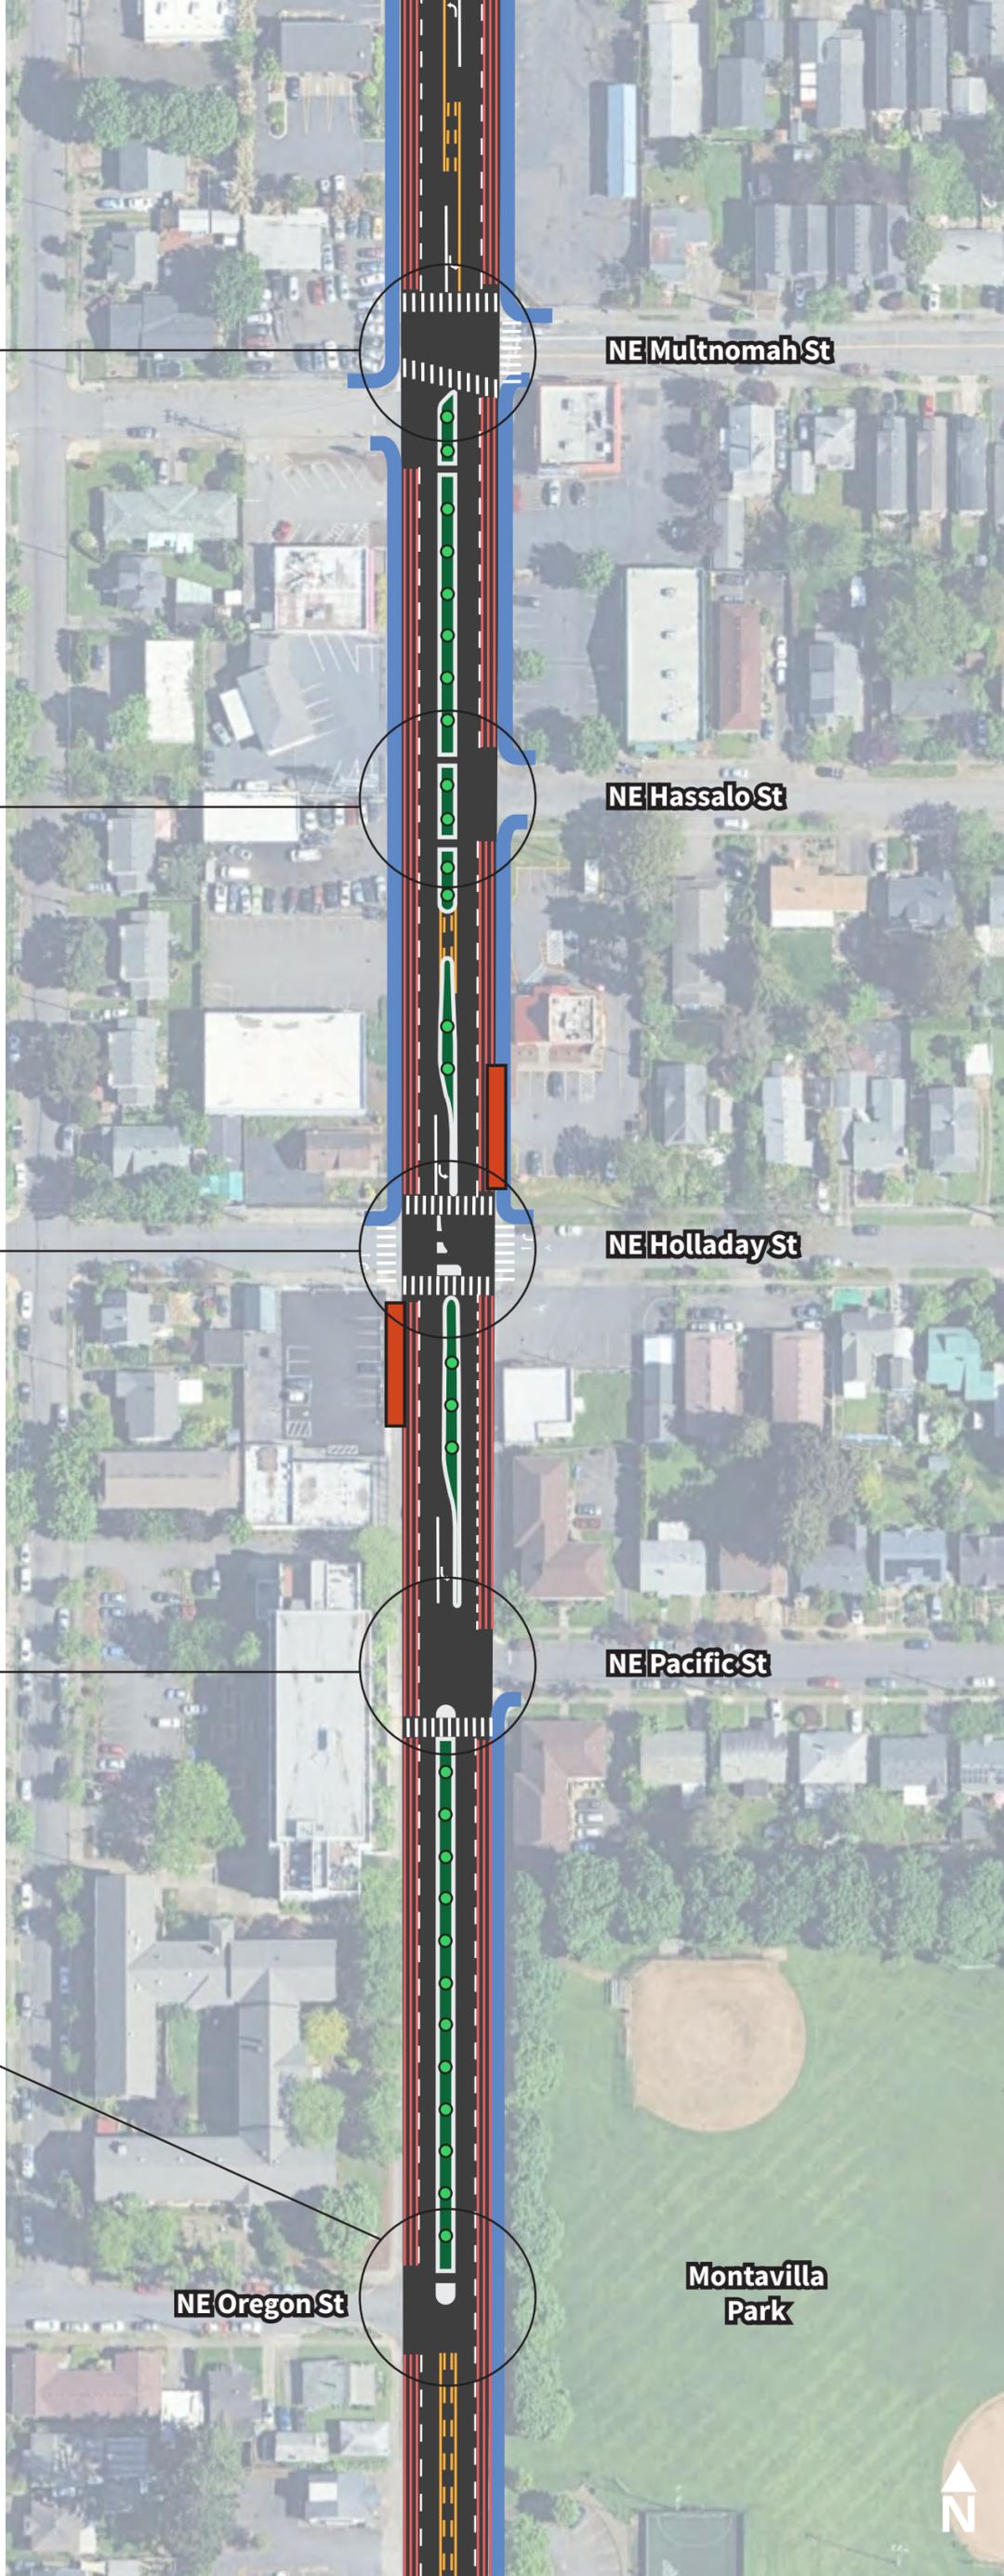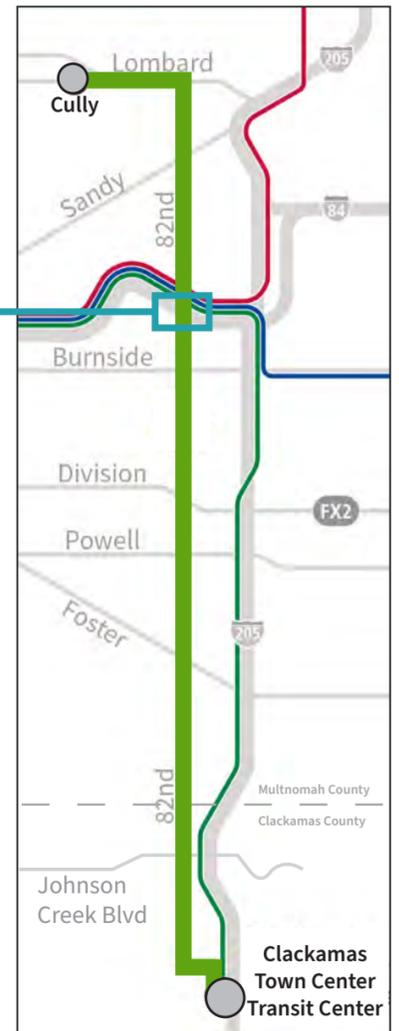

NE Multnomah St

NE Hassalo St

NE Holladay St

NE Pacific St

NE Oregon St

Montavilla
Park

Map Key

- Gelitaanka Ganacsiga iyo Jidka Tareenka ee la qiimaynayo, xadka buuxa ee aan wali la go'aamin
- Saldhigga Gaadiidka
- Dib u hagaajin
- Laadka leexashada Xarunta
- Qalabka hagaha ee jidka
- Dhul hagaajinta
Qalabka wax hagaha ee jidka
- Ninac lagu socdo oo la baraarinayo
- Geedaha (*Sawirro kaliya. Hal dhibic hal geed uma dhigmato*)

Astaamo

- Jid loogu talagalay dadka cuuryaanka
- Calaamad cusub/dib loo dhisay
- Isgoys Cusub/La cusboonaysiiyay
- Geedo abuuris fursad ay shaqsiyaadka ama kooxaha ka qaybqaataan

Fikradaha naqshadeynta looma qawanin, waana la bedeli karaa

82ND Avenue: Transit and Safety Improvements

DRAFT *Concept Design*

NE Glisan Street to NE Davis Street




Map Key

- Gelitaanka Ganacsiga iyo Jidka Tareenka ee la qiimaynayo, xadka buuxa ee aan wali la go'aamin
- Saldhigga Gaadiidka
- Dib u hagaajin
- Laadka leexashada Xarunta
- Qalabka hagaha ee jidka
- Dhul hagaajinta Qalabka wax hagaha ee jidka
- Ninac lagu socdo oo la baraarinayo
- Geedaha (*Sawirro kaliya. Hal dhibic hal geed uma dhigmato*)

Astaamo

- Jid loogu talagalay dadka cuuryaanka
- Calaamad cusub/dib loo dhisay
- Isgoys Cusub/La cusboonaysiiyay
- Geedo abuuris fursad ay shaqsiyaadka ama kooxaha ka qaybqaataan

Fikradaha naqshadeynta looma qawanin, waana la bedeli karaa

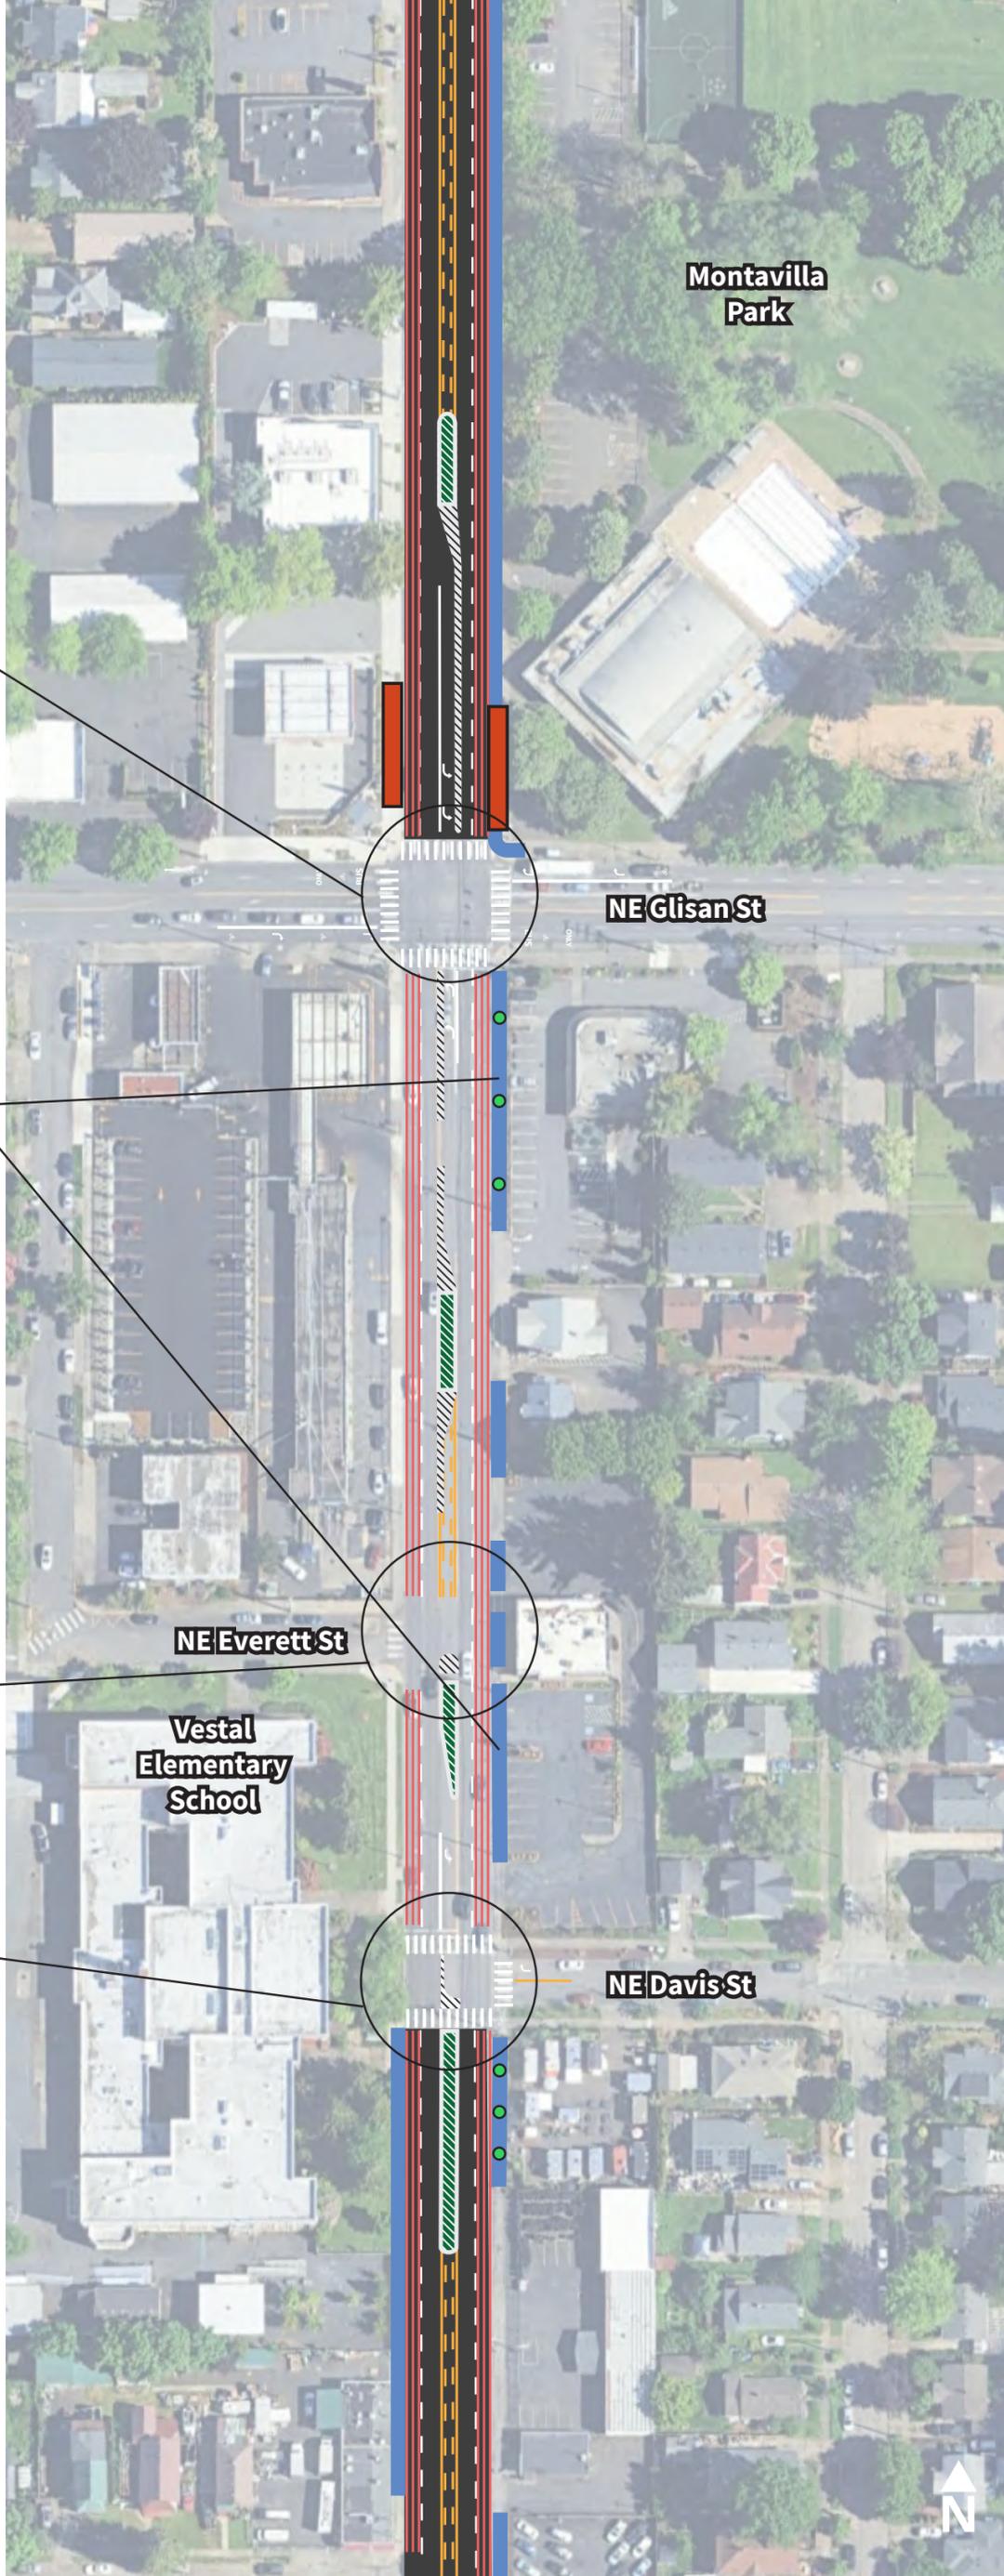

82ND Avenue: Transit and Safety Improvements

DRAFT *Concept Design*

E Burnside Street to SE Oak Street




Map Key

- Gelitaanka Ganacsiga iyo Jidka Tareenka ee la qiimaynayo, xadka buuxa ee aan wali la go'aamin
- Saldhigga Gaadiidka
- Dib u hagaajin
- Laadka leexashada Xarunta
- Qalabka hagaha ee jidka
- Dhul hagaajinta Qalabka wax hagaha ee jidka
- Ninac lagu socdo oo la baraarinayo
- Geedaha (*Sawirro kaliya. Hal dhibic hal geed uma dhigmato*)

Astaamo

- Jid loogu talagalay dadka cuuryaanka
- Calaamad cusub/dib loo dhisay
- Isgoys Cusub/La cusboonaysiiyay
- Geedo abuuris fursad ay shaqsiyaadka ama kooxaha ka qaybqaataan


Fikradaha naqshadeynta looma qawanin, waana la bedeli karaa

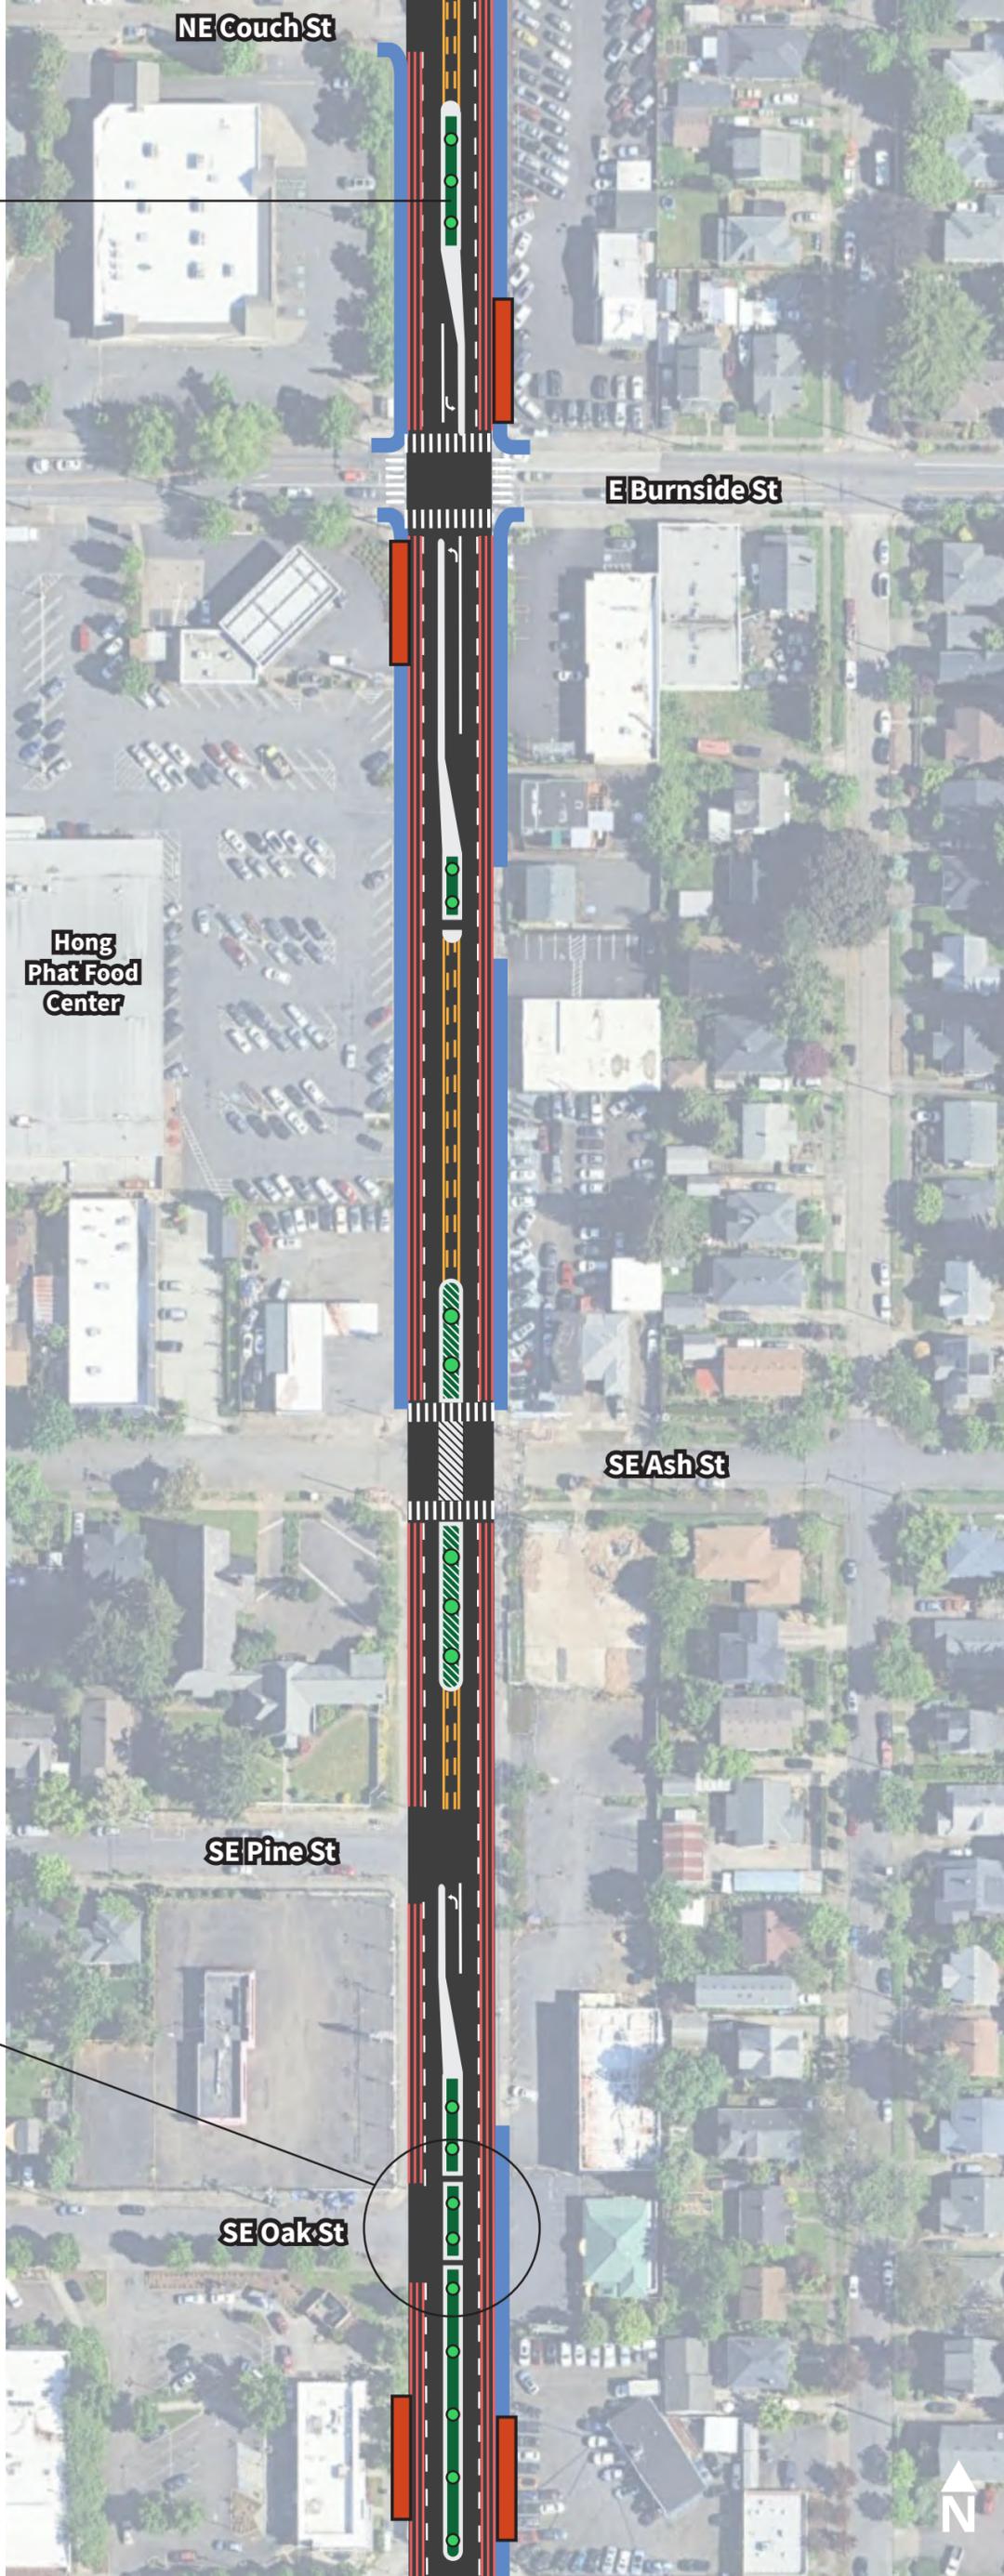

82ND Avenue: Transit and Safety Improvements

DRAFT Concept Design

SE Stark Street to SE Taylor Street

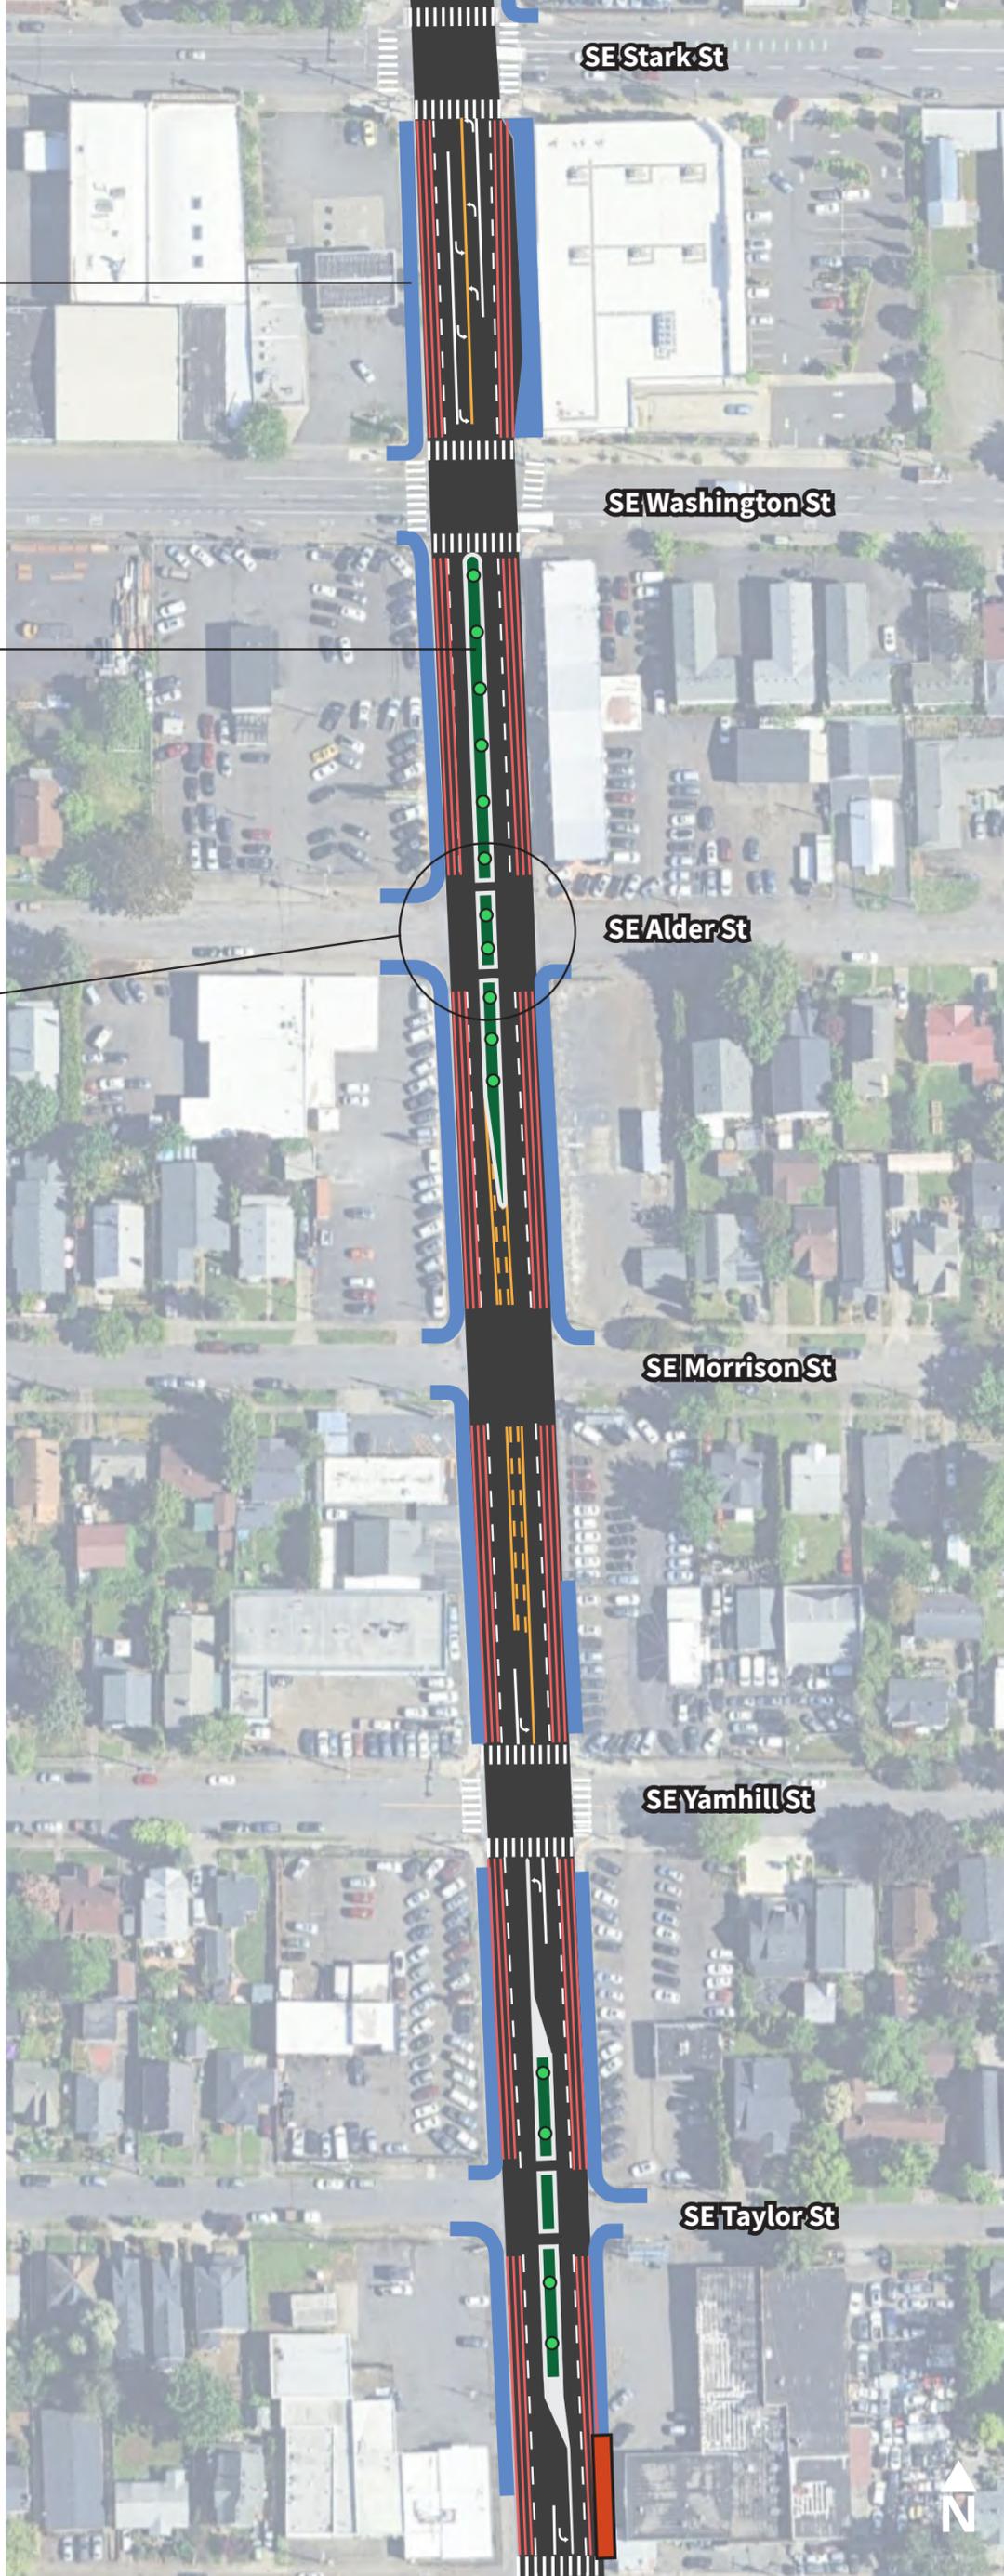

Map Key

- Gelitaanka Ganacsiga iyo Jidka Tareenka ee la qiimaynayo, xadka buuxa ee aan wali la go'aamin
- Saldhigga Gaadiidka
- Dib u hagaajin
- Laadka leexashada Xarunta
- Qalabka hagaha ee jidka
- Dhul hagaajinta Qalabka wax hagaha ee jidka
- Ninac lagu socdo oo la baraarinayo
- Geedaha (Sawirro kaliya. Hal dhibic hal geed uma dhigmato)

Astaamo


- Jid loogu talagalay dadka cuuryaanka
- Calaamad cusub/dib loo dhisay
- Isgoys Cusub/La cusboonaysiiyay
- Geedo abuuris fursad ay shaqsiyaadka ama kooxaha ka qaybqaataan

Fikradaha naqshadeynta looma qawanin, waana la bedeli karaa

82ND Avenue: Transit and Safety Improvements

DRAFT Concept Design

SE Taylor Court to SE Market Street

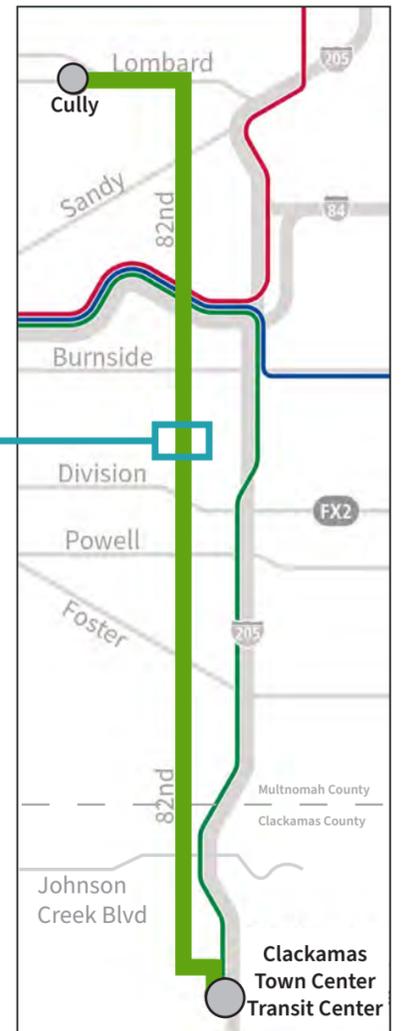


Map Key

- Gelitaanka Ganacsiga iyo Jidka Tareenka ee la qiimaynayo, xadka buuxa ee aan wali la go'aamin
- Saldhigga Gaadiidka
- Dib u hagaajin
- Laadka leexashada Xarunta
- Qalabka hagaha ee jidka
- Dhul hagaajinta Qalabka wax hagaha ee jidka
- Ninac lagu socdo oo la baraarinayo
- Geedaha (Sawirro kaliya. Hal dhibic hal geed uma dhigmato)

Astaamo

- Jid loogu talagalay dadka cuuryaanka
- Calaamad cusub/dib loo dhisay
- Isgoys Cusub/La cusboonaysiiyay
- Geedo abuuris fursad ay shaqsiyaadka ama kooxaha ka qaybqaataan

Fikradaha naqshadeynta looma qawanin, waana la bedeli karaa

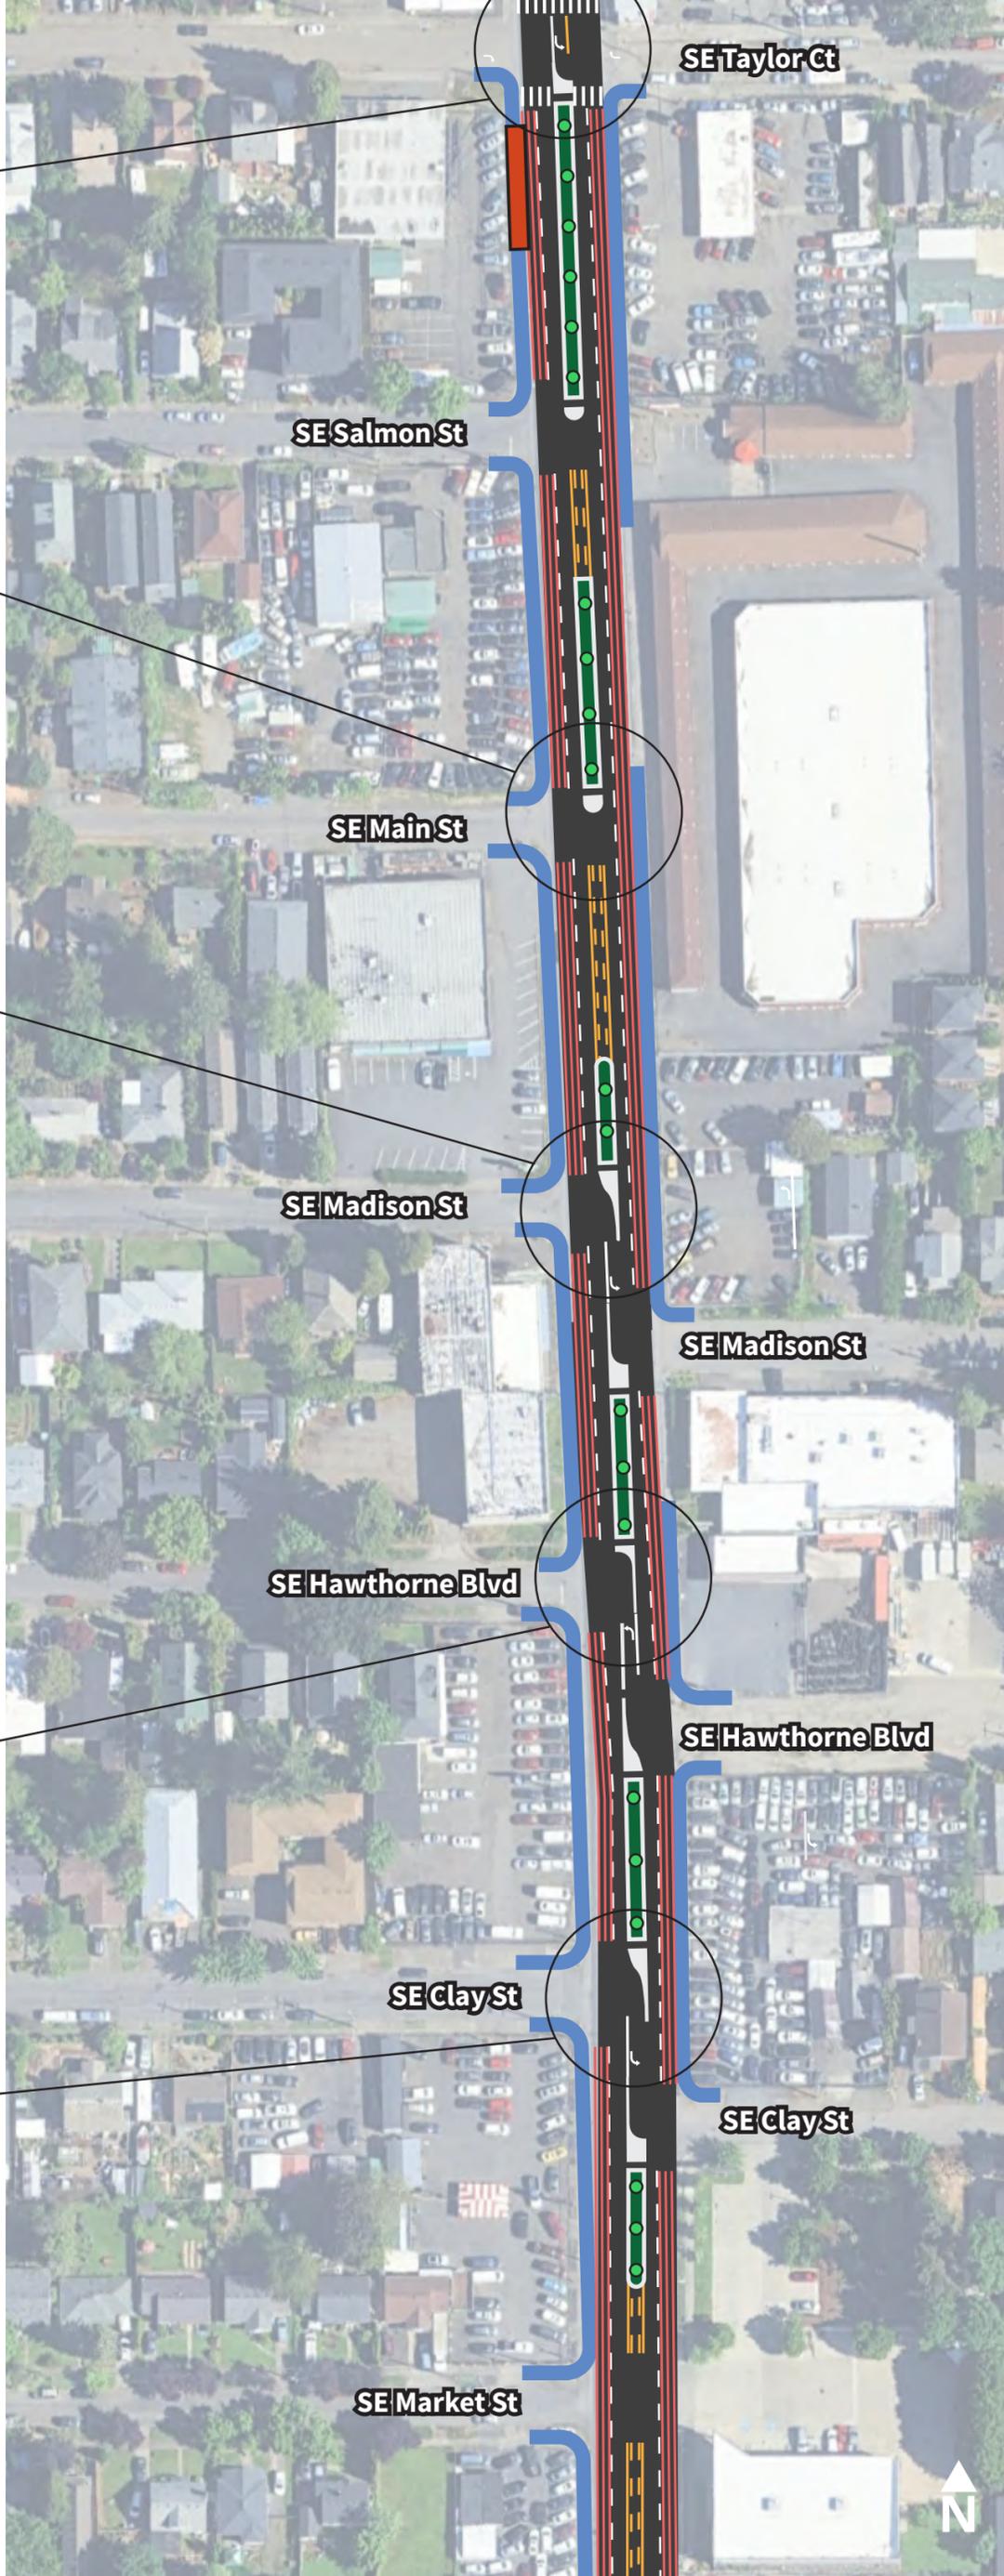

82ND Avenue: Transit and Safety Improvements

DRAFT Concept Design

SE Mill Street to
PCC



Map Key

- Gelitaanka Ganacsiga iyo Jidka Tareenka ee la qiimaynayo, xadka buuxa ee aan wali la go'aamin
- Saldhigga Gaadiidka
- Dib u hagaajin
- Laadka leexashada Xarunta
- Qalabka hagaha ee jidka
- Dhul hagaajinta Qalabka wax hagaha ee jidka
- Ninac lagu socdo oo la baraarinayo
- Geedaha (Sawirro kaliya. Hal dhibic hal geed uma dhigmato)

Astaamo

- Jid loogu talagalay dadka cuuryaanka
- Calaamad cusub/dib loo dhisay
- Isgoys Cusub/La cusboonaysiiyay
- Geedo abuuris fursad ay shaqsiyaadka ama kooxaha ka qaybqaataan

Fikradaha naqshadeynta looma qawanin, waana la bedeli karaa

82ND Avenue: Transit and Safety Improvements

DRAFT *Concept Design*

SE Division Street to SE Taggart Street



Map Key

- Gelitaanka Ganacsiga iyo Jidka Tareenka ee la qiimaynayo, xadka buuxa ee aan wali la go'aamin
- Saldhigga Gaadiidka
- Dib u hagaajin
- Laadka leexashada Xarunta
- Qalabka hagaha ee jidka
- Dhul hagaajinta
Qalabka wax hagaha ee jidka
- Ninac lagu socdo oo la baraarinayo
- Geedaha (*Sawirro kaliya. Hal dhibic hal geed uma dhigato*)

Astaamo

- Jid loogu talagalay dadka cuuryaanka
- Calaamad cusub/dib loo dhisay
- Isgoys Cusub/La cusboonaysiiyay
- Geedo abuuris fursad ay shaqsiyaadka ama kooxaha ka qaybqaataan

Fikradaha naqshadeynta looma qawanin, waana la bedeli karaa



82ND Avenue: Transit and Safety Improvements

DRAFT Concept Design

SE Woodward Street to SE Franklin Street



Map Key

- Gelitaanka Ganacsiga iyo Jidka Tareenka ee la qiimaynayo, xadka buuxa ee aan wali la go'aamin
- Saldhigga Gaadiidka
- Dib u hagaajin
- Laadka leexashada Xarunta
- Qalabka hagaha ee jidka
- Dhul hagaajinta Qalabka wax hagaha ee jidka
- Ninac lagu socdo oo la baraarinayo
- Geedaha (Sawirro kaliya. Hal dhibic hal geed uma dhigmato)

Astaamo

- Jid loogu talagalay dadka cuuryaanka
- Calaamad cusub/dib loo dhisay
- Isgoys Cusub/La cusboonaysiiyay
- Geedo abuuris fursad ay shaqsiyaadka ama kooxaha ka qaybqaataan

Fikradaha naqshadeynta looma qawanin, waana la bedeli karaa

82ND Avenue: Transit and Safety Improvements

DRAFT Concept Design

SE Powell Blvd to SE Center Street



Map Key

- Gelitaanka Ganacsiga iyo Jidka Tareenka ee la qiimaynayo, xadka buuxa ee aan wali la go'aamin
- Saldhigga Gaadiidka
- Dib u hagaajin
- Laadka leexashada Xarunta
- Qalabka hagaha ee jidka
- Dhul hagaajinta Qalabka wax hagaha ee jidka
- Ninac lagu socdo oo la baraarinayo
- Geedaha (Sawirro kaliya. Hal dhibic hal geed uma dhigmato)

Astaamo

- Jid loogu talagalay dadka cuuryaanka
- Calaamad cusub/dib loo dhisay
- Isgoys Cusub/La cusboonaysiiyay
- Geedo abuuris fursad ay shaqsiyaadka ama kooxaha ka qaybqaataan


Fikradaha naqshadeynta looma qawanin, waana la bedeli karaa



82ND Avenue: Transit and Safety Improvements

DRAFT Concept Design

SE Gladstone Street to SE Holgate Street

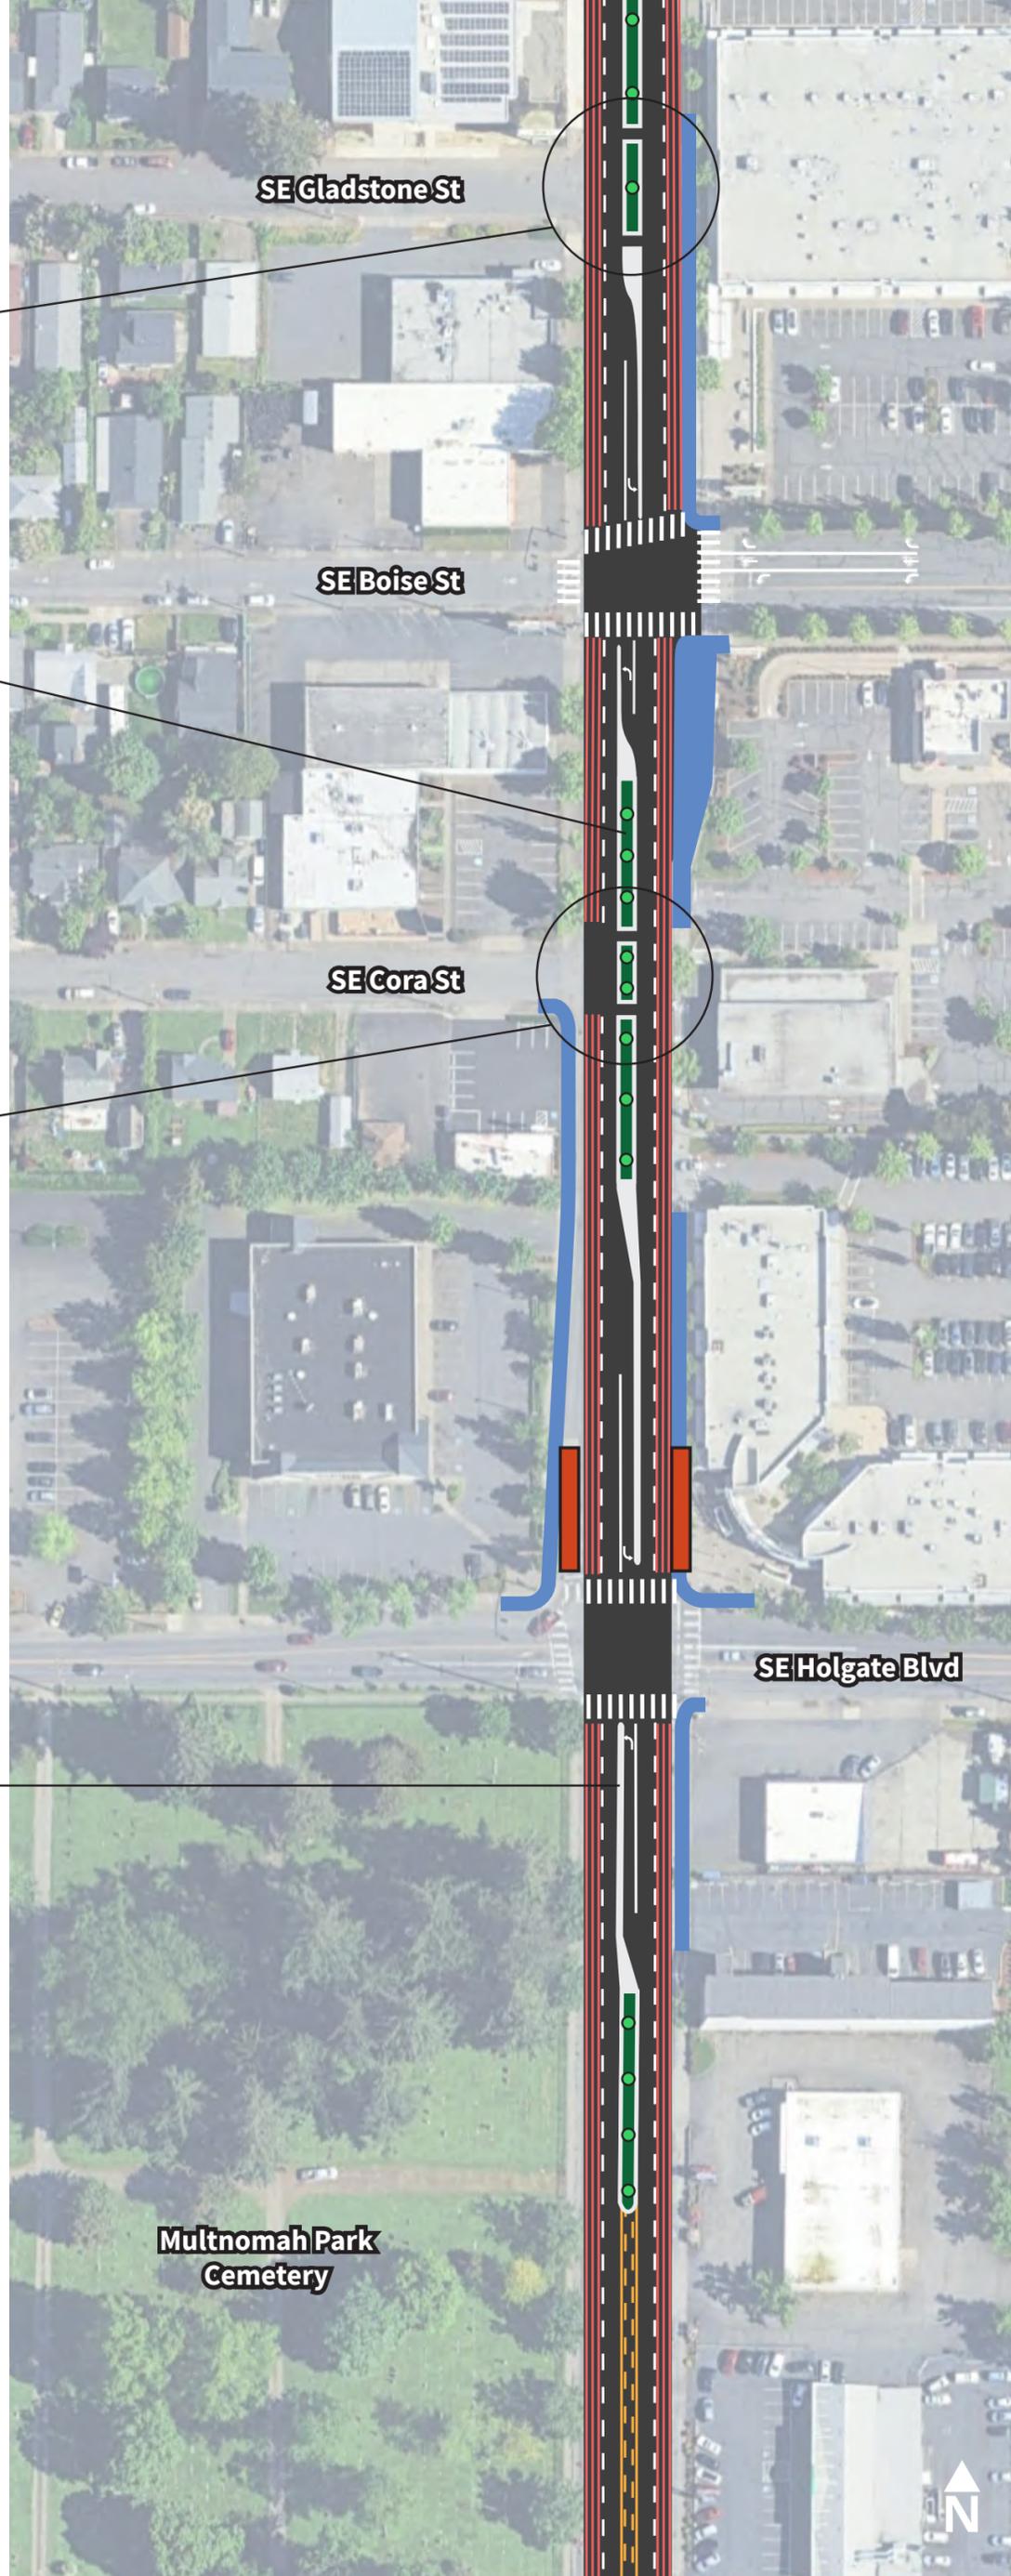

Map Key

- Gelitaanka Ganacsiga iyo Jidka Tareenka ee la qiimaynayo, xadka buuxa ee aan wali la go'aamin
- Saldhigga Gaadiidka
- Dib u hagaajin
- Laadka leexashada Xarunta
- Qalabka hagaha ee jidka
- Dhul hagaajinta
Qalabka wax hagaha ee jidka
- Ninac lagu socdo oo la baraarinayo
- Geedaha (Sawirro kaliya. Hal dhibic hal geed uma dhigmato)

Astaamo



- Jid loogu talagalay dadka cuuryaanka
- Calaamad cusub/dib loo dhisay
- Isgoys Cusub/La cusboonaysiiyay
- Geedo abuuris fursad ay shaqsiyaadka ama kooxaha ka qaybqaataan

Fikradaha naqshadeynta looma qawanin, waana la bedeli karaa

82ND Avenue: Transit and Safety Improvements

DRAFT *Concept Design*

SE Schiller Street to SE Mitchell Street

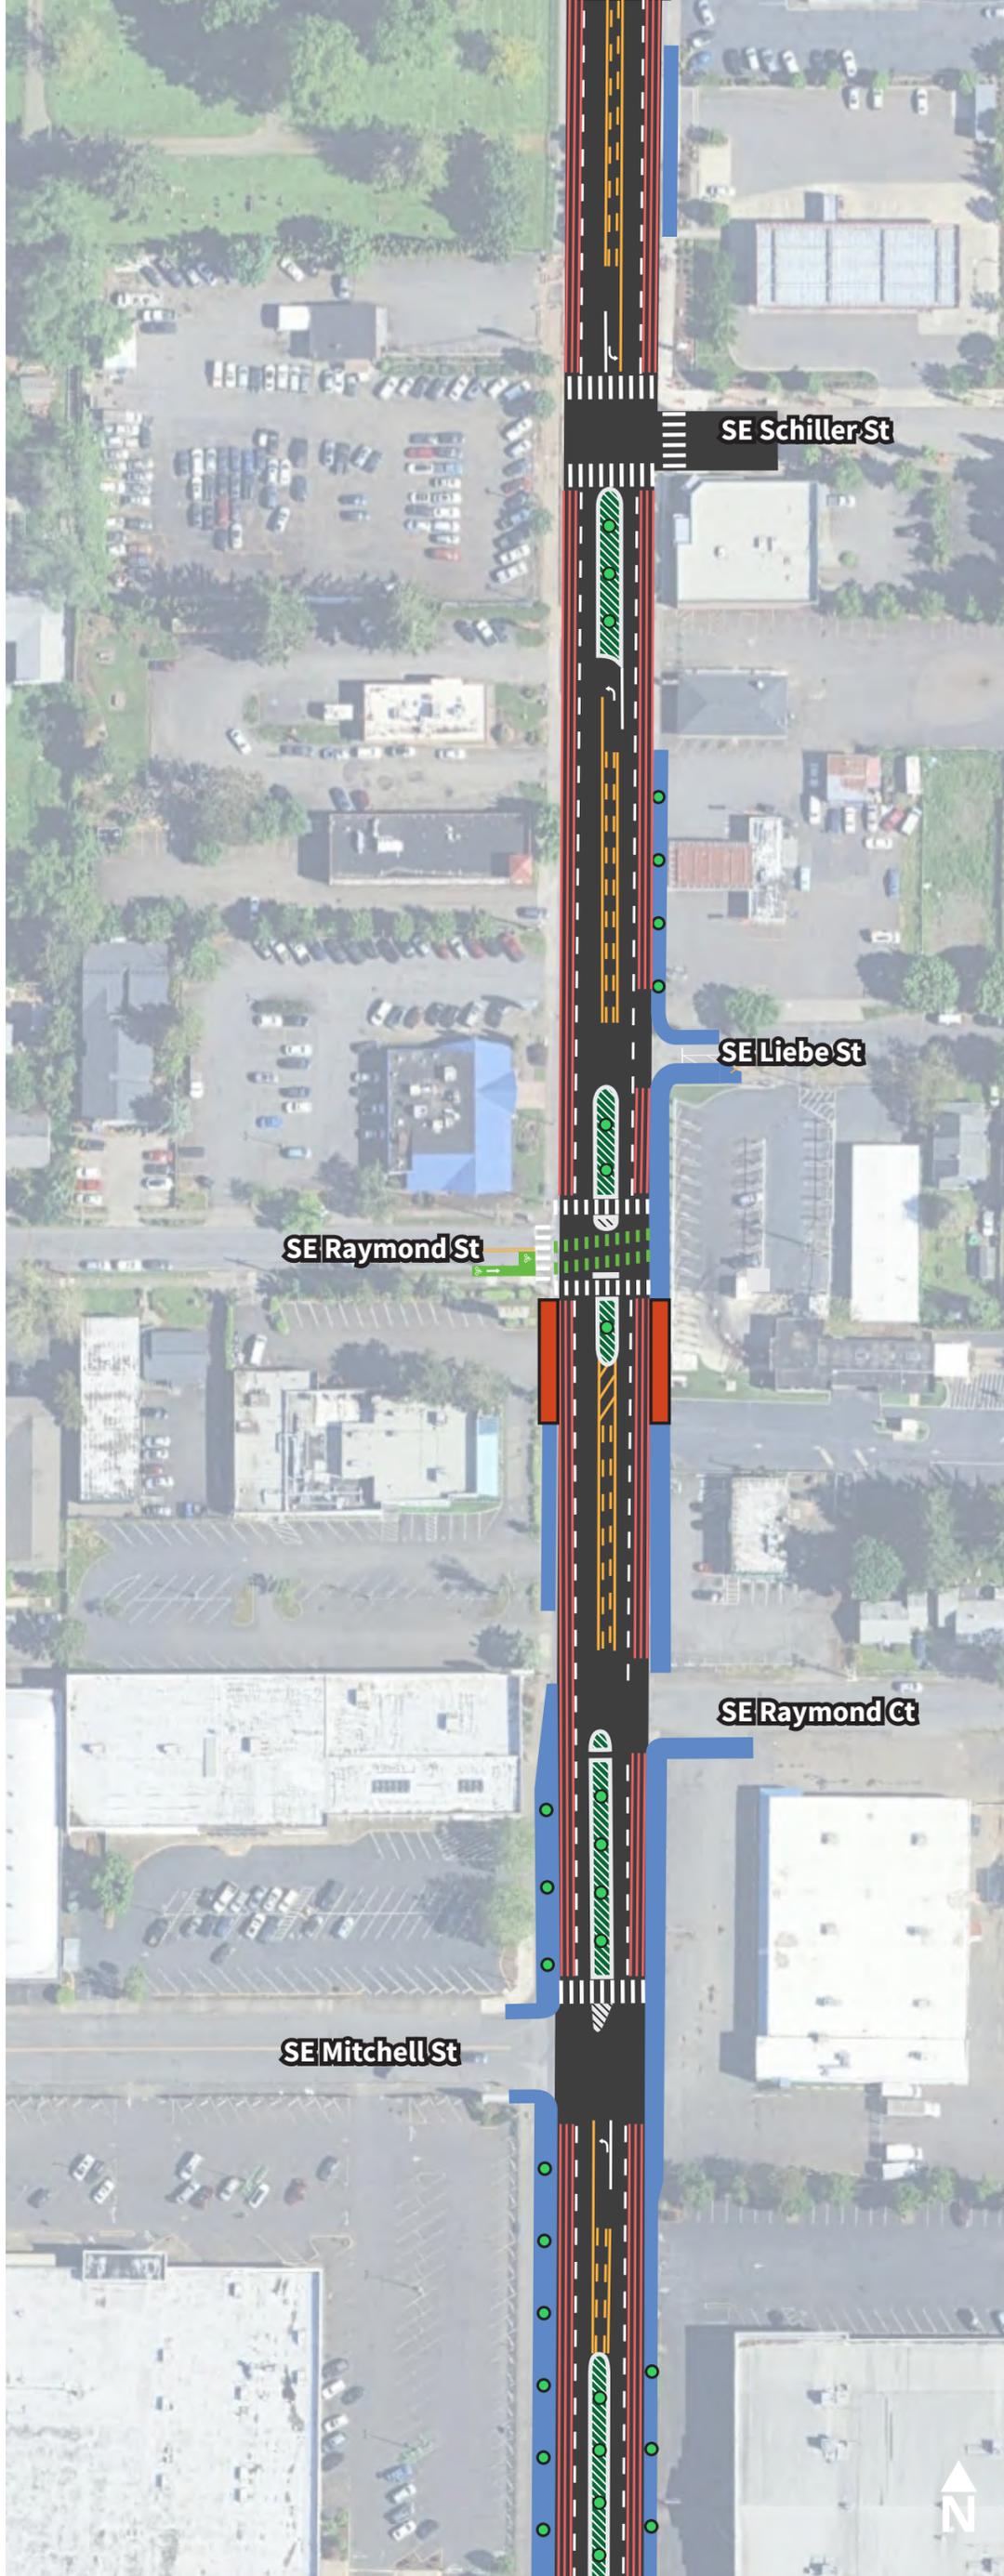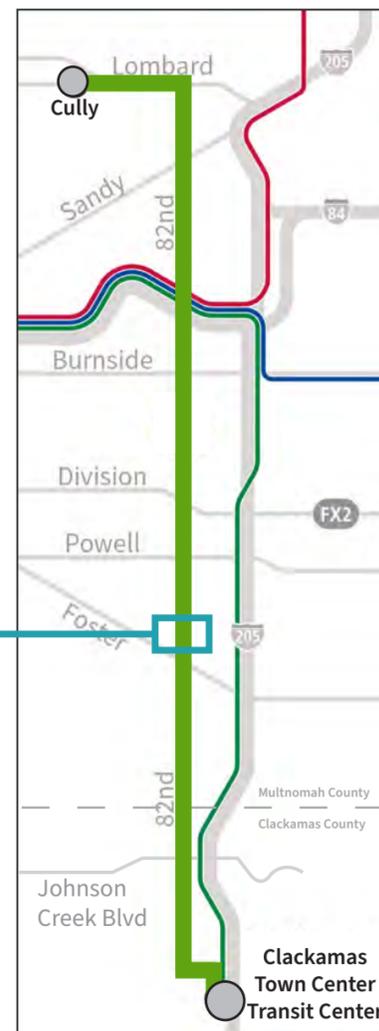

Map Key

- Gelitaanka Ganacsiga iyo Jidka Tareenka ee la qiimaynayo, xadka buuxa ee aan wali la go'aamin
- Saldhigga Gaadiidka
- Dib u hagaajin
- Laadka leexashada Xarunta
- Qalabka hagaha ee jidka
- Dhul hagaajinta
Qalabka wax hagaha ee jidka
- Ninac lagu socdo oo la baraarinayo
- Geedaha (*Sawirro kaliya. Hal dhibic hal geed uma dhigmato*)

Astaamo



- Jid loogu talagalay dadka cuuryaanka
- Calaamad cusub/dib loo dhisay
- Isgoys Cusub/La cusboonaysiiyay
- Geedo abuuris fursad ay shaqsiyaadka ama kooxaha ka qaybqaataan

Fikradaha naqshadeynta looma qawanin, waana la bedeli karaa

82ND Avenue: Transit and Safety Improvements

DRAFT *Concept Design*

SE Insley Street to SE Knight Street

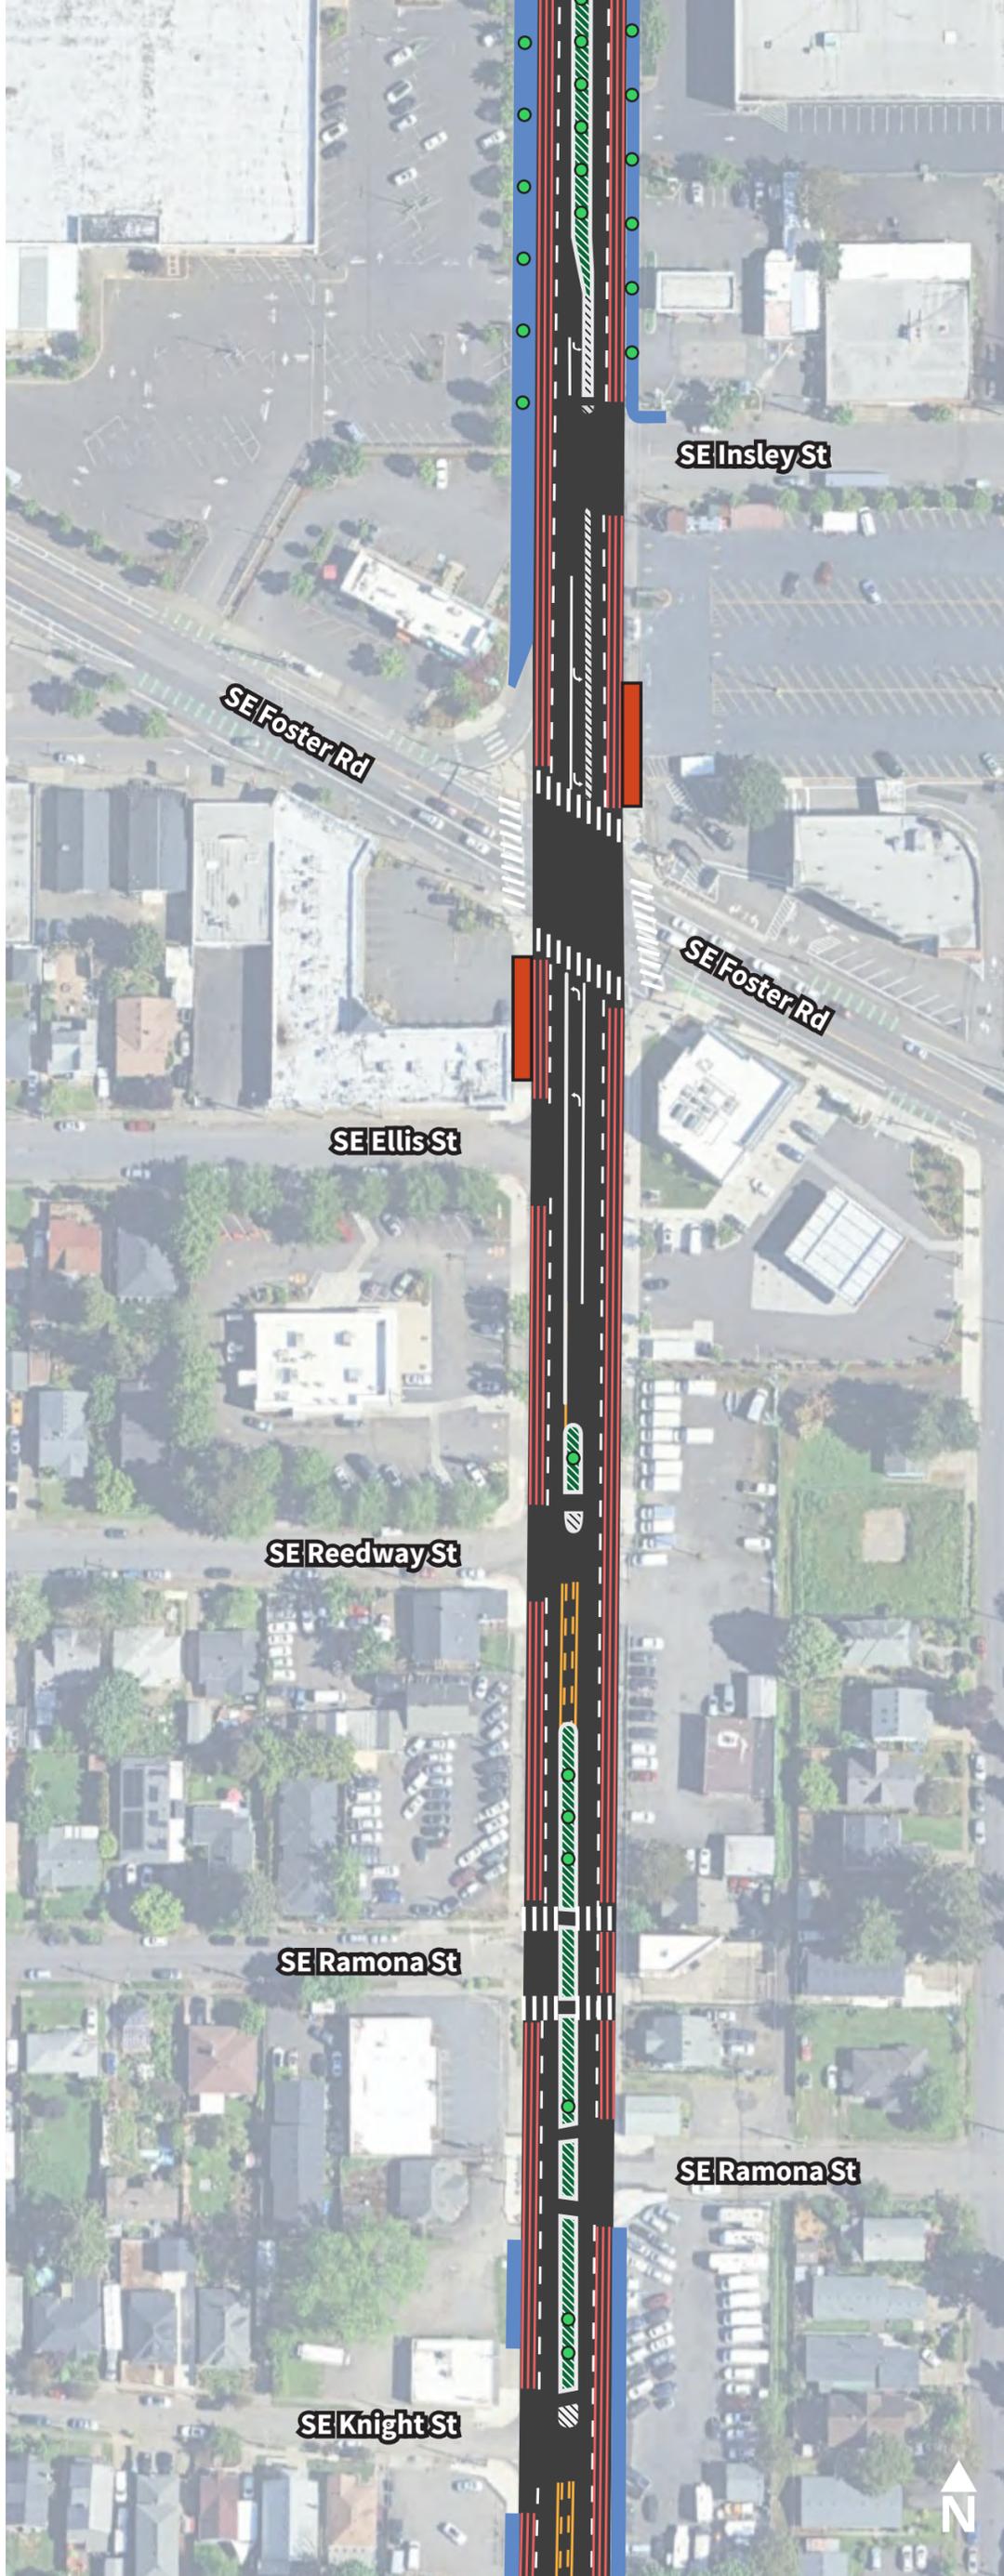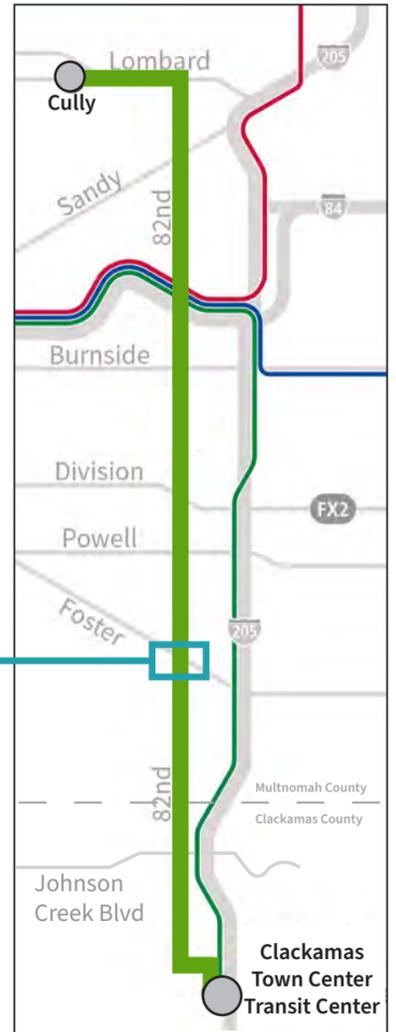

Map Key

- Gelitaanka Ganacsiga iyo Jidka Tareenka ee la qiimaynayo, xadka buuxa ee aan wali la go'aamin
- Saldhigga Gaadiidka
- Dib u hagaajin
- Laadka leexashada Xarunta
- Qalabka hagaha ee jidka
- Dhul hagaajinta
Qalabka wax hagaha ee jidka
- Ninac lagu socdo oo la baraarinayo
- Geedaha (*Sawirro kaliya. Hal dhibic hal geed uma dhigmato*)

Astaamo


- Jid loogu talagalay dadka cuuryaanka
- Calaamad cusub/dib loo dhisay
- Isgoys Cusub/La cusboonaysiiyay
- Geedo abuuris fursad ay shaqsiyaadka ama kooxaha ka qaybqaataan

Fikradaha naqshadeynta looma qawanin, waana la bedeli karaa

82ND Avenue: Transit and Safety Improvements

DRAFT *Concept Design*

**SE Woodstock Street to
SE Duke Street**

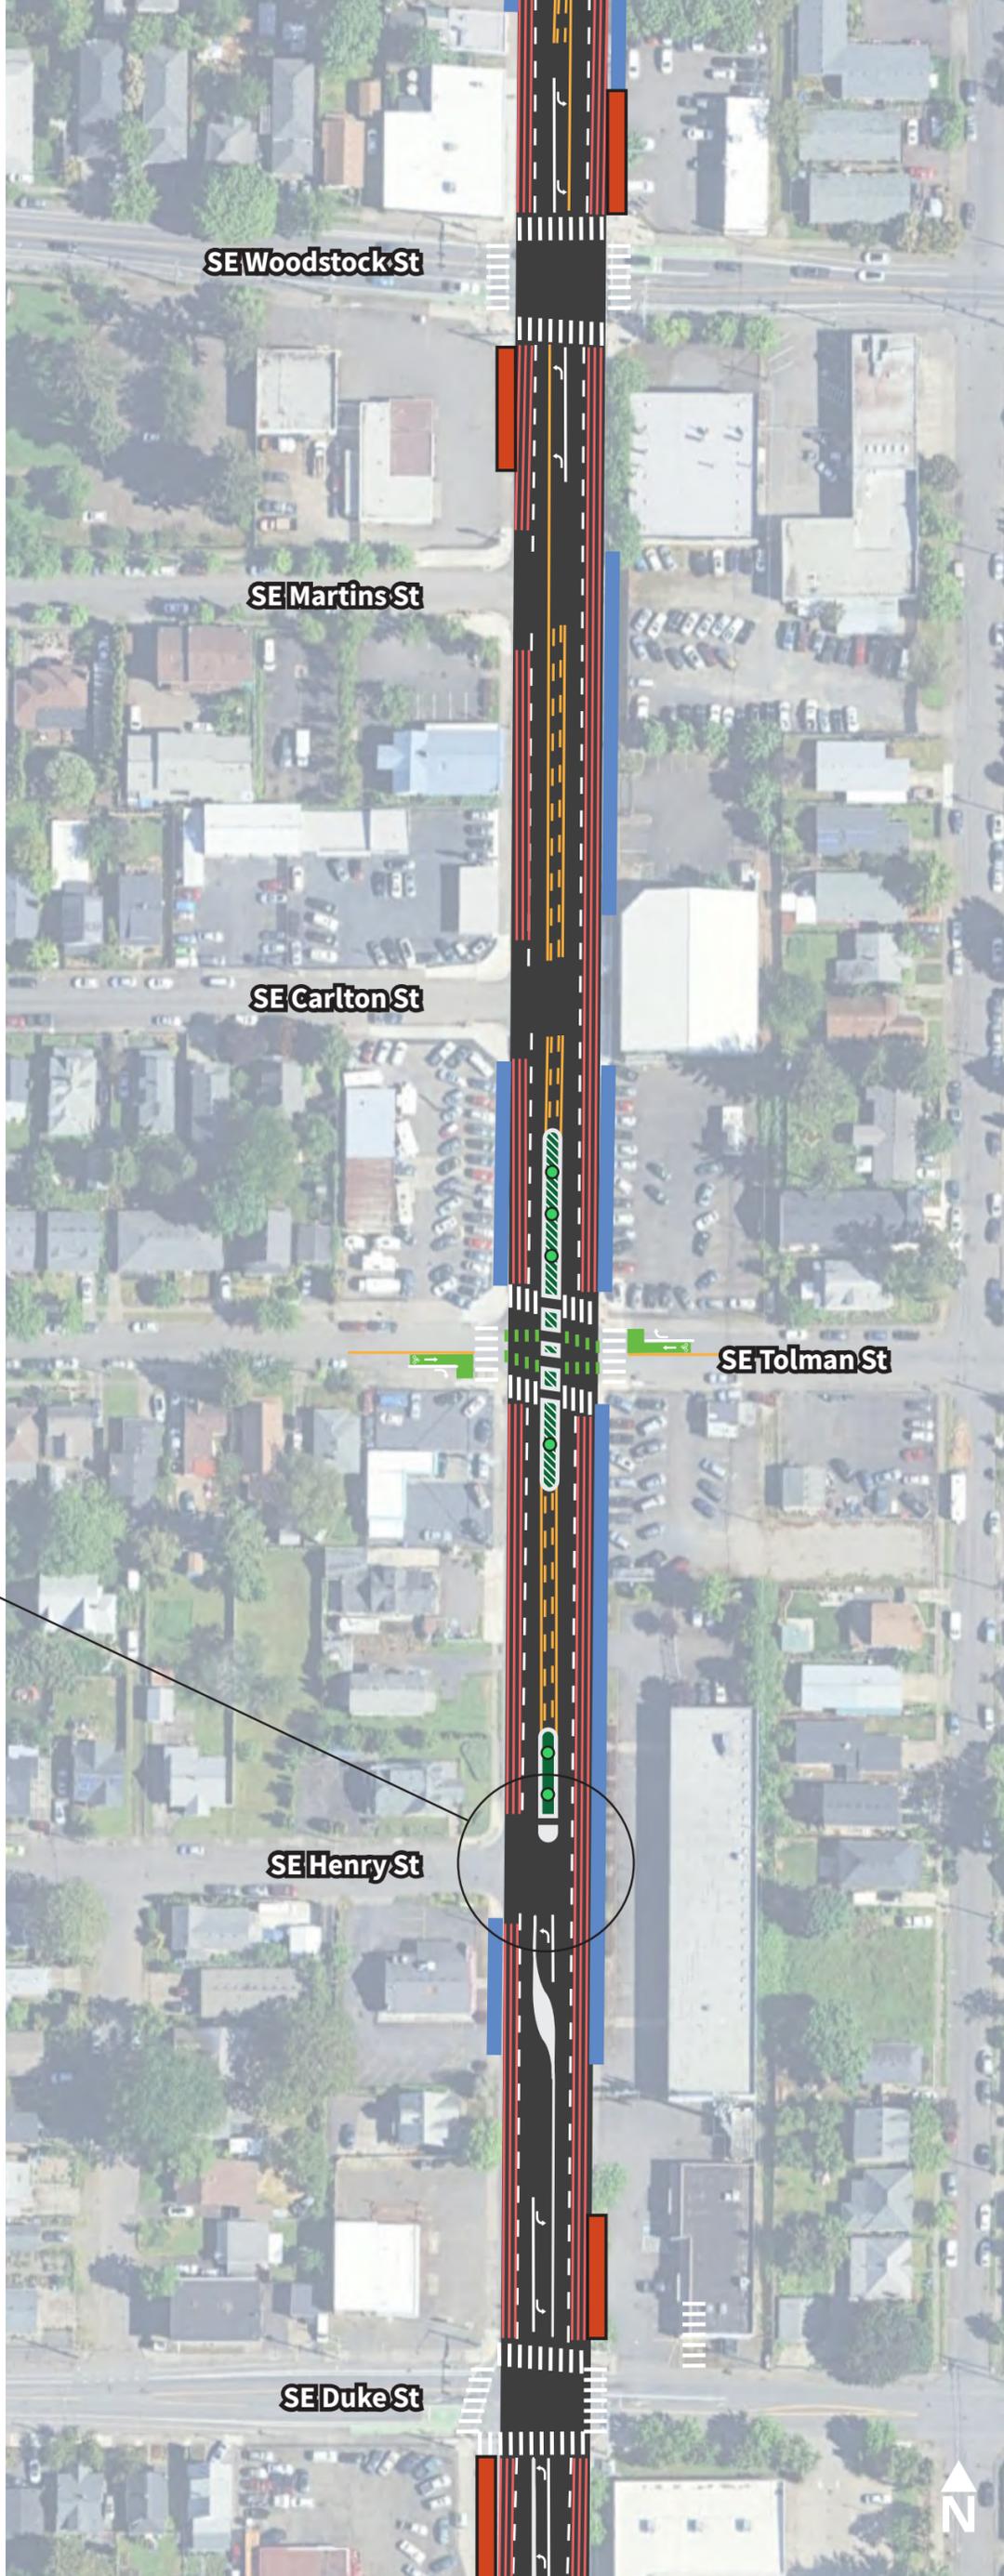

Map Key

-  Gelitaanka Ganacsiga iyo Jidka Tareenka ee la qiimaynayo, xadka buuxa ee aan wali la go'aamin
-  Saldhigga Gaadiidka
-  Dib u hagaajin
-  Laadka leexashada Xarunta
-  Qalabka hagaha ee jidka
-  Dhul hagaajinta
Qalabka wax hagaha ee jidka
-  Ninac lagu socdo oo la baraarinayo
-  Geedaha (*Sawirro kaliya. Hal dhobic hal geed uma dhigmato*)

Astaamo


-  Jid loogu talagalay dadka cuuryaanka
-  Calaamad cusub/dib loo dhisay
-  Isgoys Cusub/La cusboonaysiiyay
-  Geedo abuuris fursad ay shaqsiyaadka ama kooxaha ka qaybqaataan

Fikradaha naqshadeynta looma qawanin, waana la bedeli karaa

82ND Avenue: Transit and Safety Improvements

DRAFT *Concept Design*

**SE Claybourne Street to
SE Bybee Blvd**

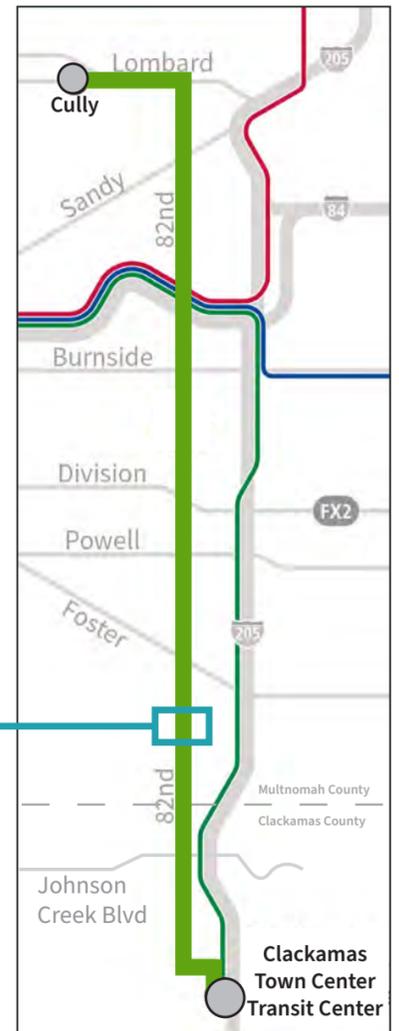

Map Key

- Gelitaanka Ganacsiga iyo Jidka Tareenka ee la qiimaynayo, xadka buuxa ee aan wali la go'aamin
- Saldhigga Gaadiidka
- Dib u hagaajin
- Laadka leexashada Xarunta
- Qalabka hagaha ee jidka
- Dhul hagaajinta Qalabka wax hagaha ee jidka
- Ninac lagu socdo oo la baraarinayo
- Geedaha (*Sawirro kaliya. Hal dhibic hal geed uma dhigmato*)

Astaamo

- Jid loogu talagalay dadka cuuryaanka
- Calaamad cusub/dib loo dhisay
- Isgoys Cusub/La cusboonaysiiyay
- Geedo abuuris fursad ay shaqsiyaadka ama kooxaha ka qaybqaataan

Fikradaha naqshadeynta looma qawanin, waana la bedeli karaa

82ND Avenue: Transit and Safety Improvements

DRAFT *Concept Design*

SE Ogden Street to SE Lambert Street



Map Key

- Gelitaanka Ganacsiga iyo Jidka Tareenka ee la qiimaynayo, xadka buuxa ee aan wali la go'aamin
- Saldhigga Gaadiidka
- Dib u hagaajin
- Laadka leexashada Xarunta
- Qalabka hagaha ee jidka
- Dhul hagaajinta Qalabka wax hagaha ee jidka
- Ninac lagu socdo oo la baraarinayo
- Geedaha (*Sawirro kaliya. Hal dhibic hal geed uma dhigmato*)

Astaamo

- Jid loogu talagalay dadka cuuryaanka
- Calaamad cusub/dib loo dhisay
- Isgoys Cusub/La cusboonaysiiyay
- Geedo abuuris fursad ay shaqsiyaadka ama kooxaha ka qaybqaataan

Fikradaha naqshadeynta looma qawanin, waana la bedeli karaa



82ND Avenue: Transit and Safety Improvements

DRAFT *Concept Design*

SE Crystal Springs Blvd to SE Harney Street




Map Key

- Gelitaanka Ganacsiga iyo Jidka Tareenka ee la qiimaynayo, xadka buuxa ee aan wali la go'aamin
- Saldhigga Gaadiidka
- Dib u hagaajin
- Laadka leexashada Xarunta
- Qalabka hagaha ee jidka
- Dhul hagaajinta Qalabka wax hagaha ee jidka
- Ninac lagu socdo oo la baraarinayo
- Geedaha (*Sawirro kaliya. Hal dhibic hal geed uma dhigmato*)

Astaamo

- Jid loogu talagalay dadka cuuryaanka
- Calaamad cusub/dib loo dhisay
- Isgoys Cusub/La cusboonaysiiyay
- Geedo abuuris fursad ay shaqsiyaadka ama kooxaha ka qaybqaataan


Fikradaha naqshadeynta looma qawanin, waana la bedeli karaa

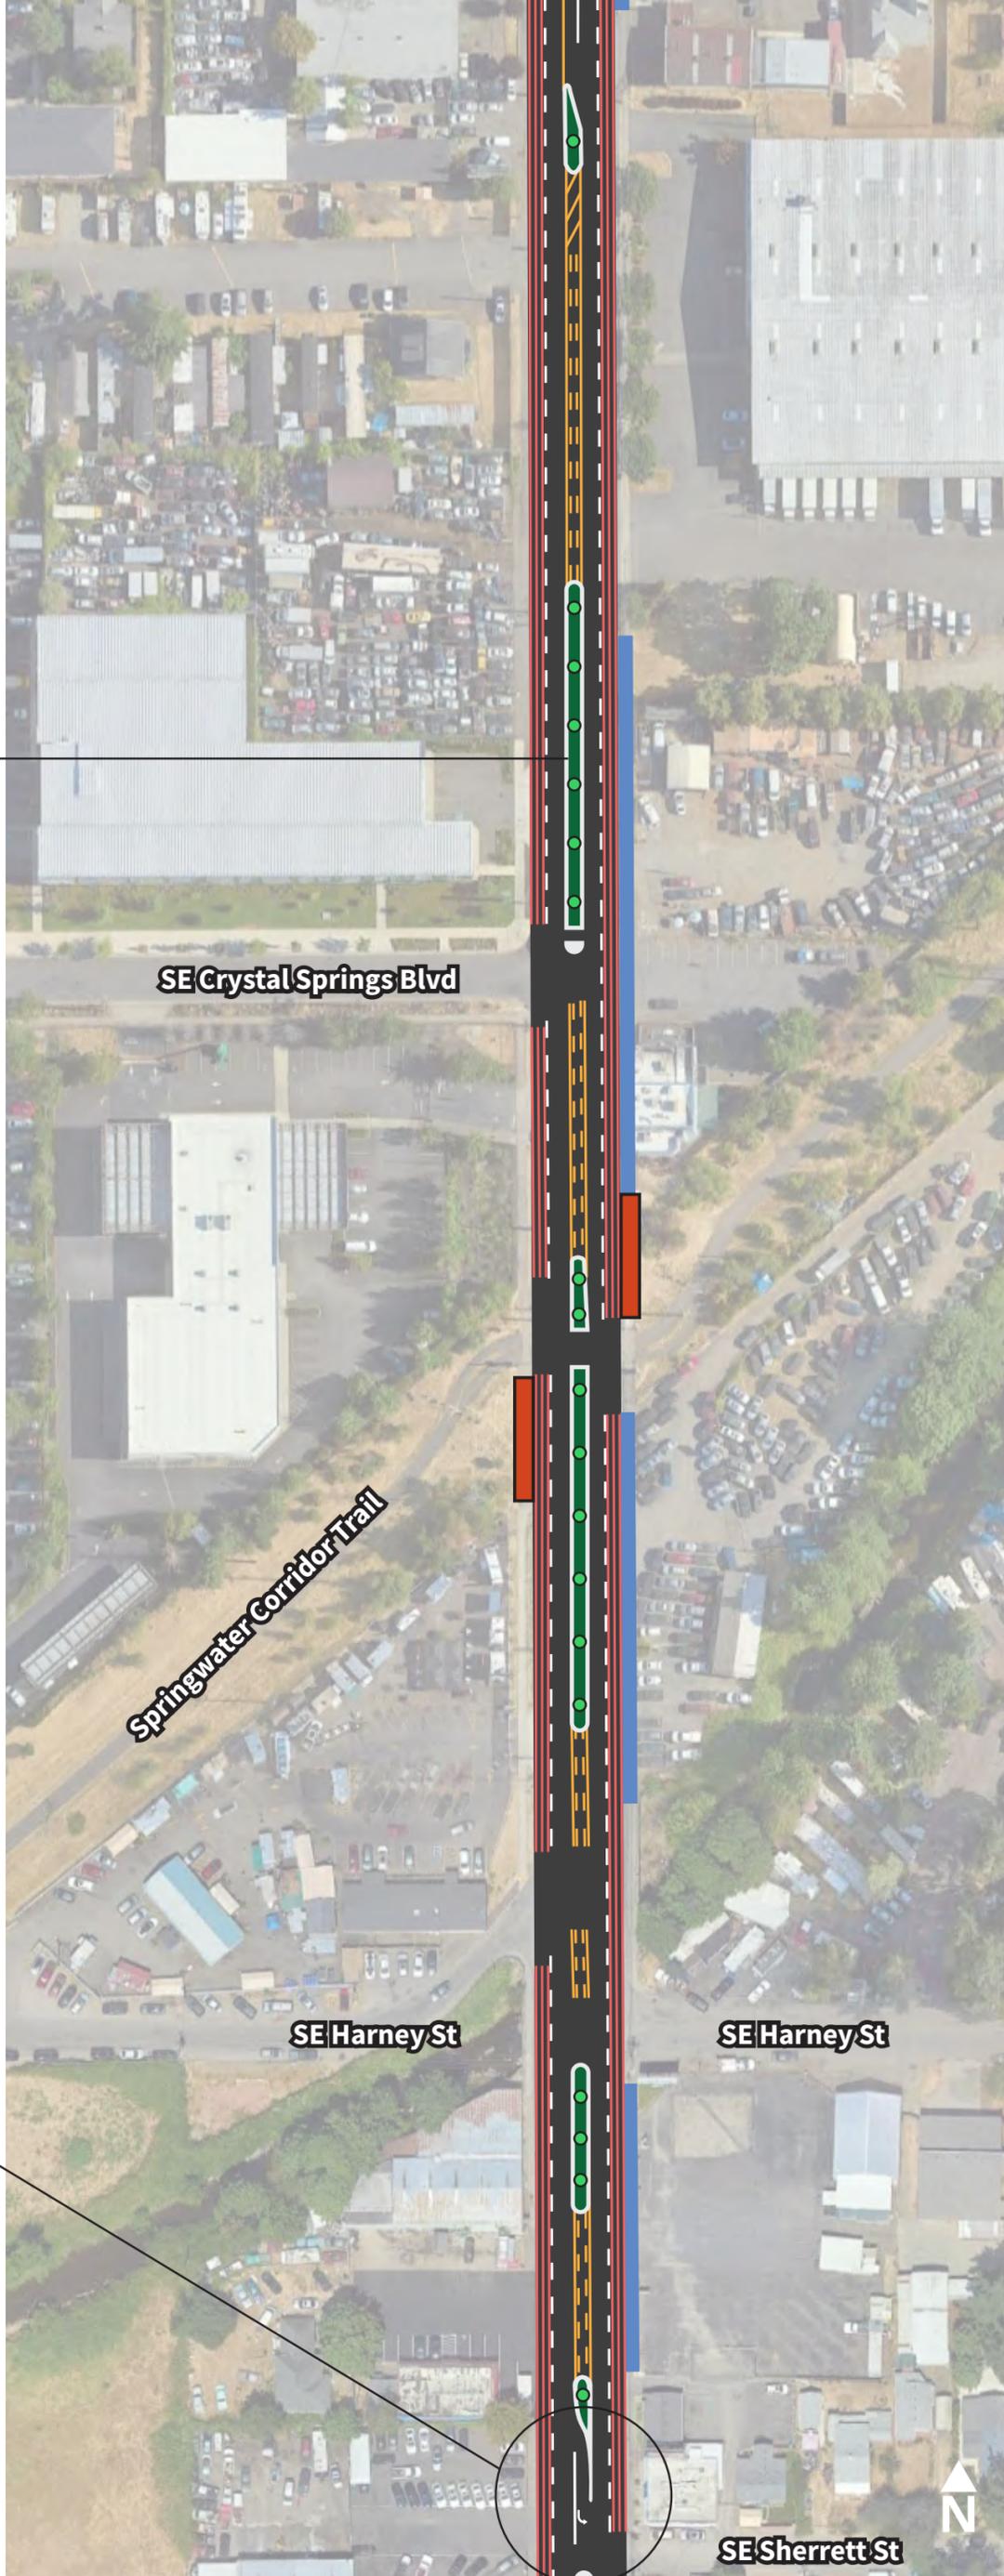

82ND Avenue: Transit and Safety Improvements

DRAFT *Concept Design*

SE Sherrett Street to SE Lindy Street

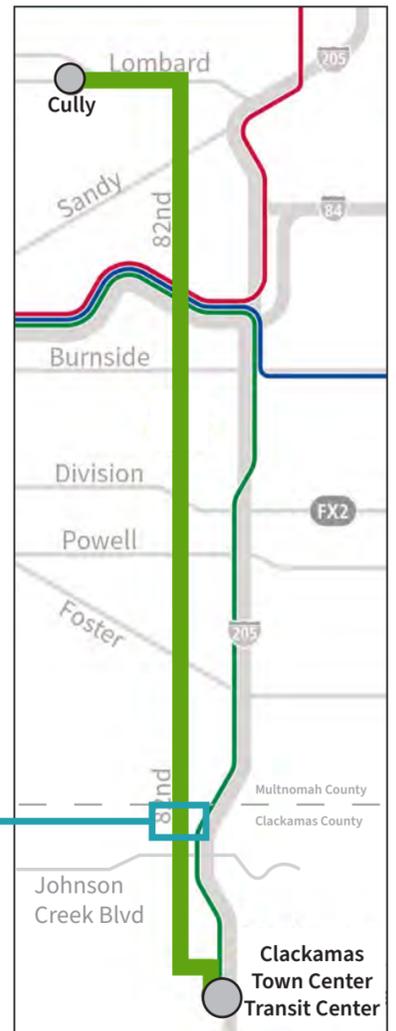

Map Key

- Gelitaanka Ganacsiga iyo Jidka Tareenka ee la qiimaynayo, xadka buuxa ee aan wali la go'aamin
- Saldhigga Gaadiidka
- Dib u hagaajin
- Laadka leexashada Xarunta
- Qalabka hagaha ee jidka
- Dhul hagaajinta
Qalabka wax hagaha ee jidka
- Ninac lagu socdo oo la baraarinayo
- Geedaha (*Sawirro kaliya. Hal dhibic hal geed uma dhigmato*)

Astaamo


- Jid loogu talagalay dadka cuuryaanka
- Calaamad cusub/dib loo dhisay
- Isgoys Cusub/La cusboonaysiiyay
- Geedo abuuris fursad ay shaqsiyaadka ama kooxaha ka qaybqaataan

Fikradaha naqshadeynta looma qawanin, waana la bedeli karaa

82ND Avenue: Transit and Safety Improvements

DRAFT *Concept Design*

SE Hinkley Avenue to SE Clackamas Street

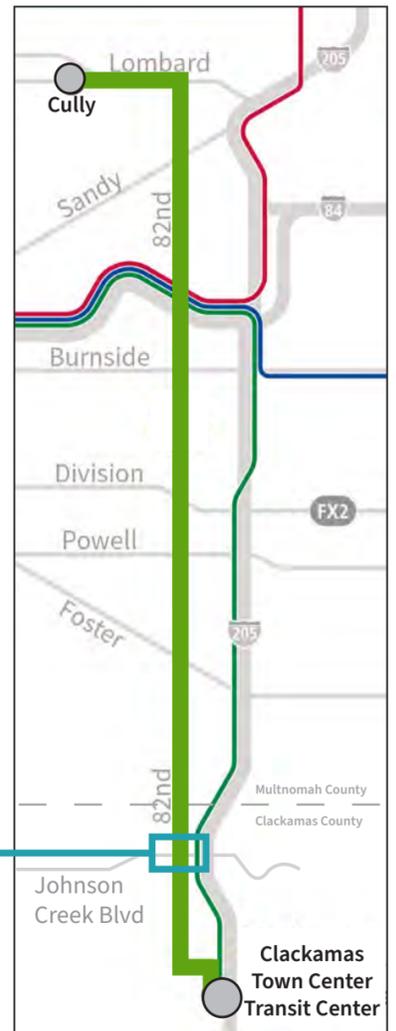

Map Key

- Gelitaanka Ganacsiga iyo Jidka Tareenka ee la qiimaynayo, xadka buuxa ee aan wali la go'aamin
- Saldhigga Gaadiidka
- Dib u hagaajin
- Laadka leexashada Xarunta
- Qalabka hagaha ee jidka
- Dhul hagaajinta Qalabka wax hagaha ee jidka
- Ninac lagu socdo oo la baraarinayo
- Geedaha (*Sawirro kaliya. Hal dhobic hal geed uma dhigmato*)

Astaamo

- Jid loogu talagalay dadka cuuryaanka
- Calaamad cusub/dib loo dhisay
- Isgoys Cusub/La cusboonaysiiyay
- Geedo abuuris fursad ay shaqsiyaadka ama kooxaha ka qaybqaataan


Fikradaha naqshadeynta looma qawanin, waana la bedeli karaa



82ND Avenue: Transit and Safety Improvements

DRAFT *Concept Design*

SE Lamphier Street to SE Glencoe Road

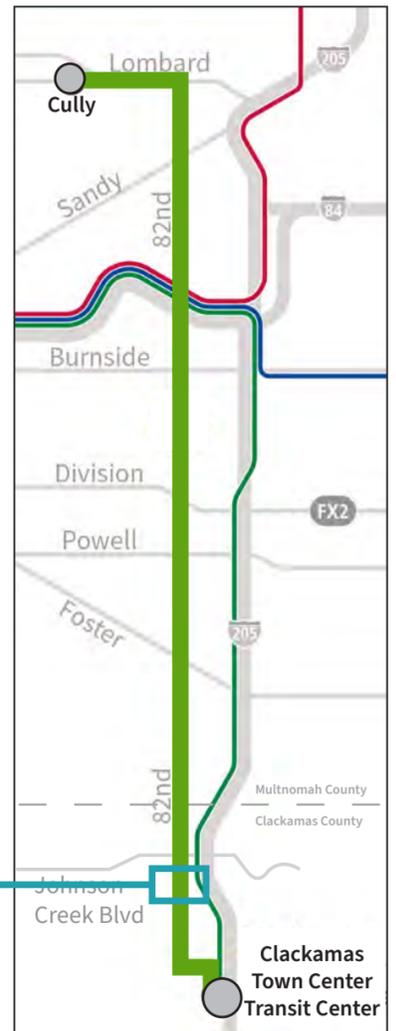

Map Key

-  Gelitaanka Ganacsiga iyo Jidka Tareenka ee la qiimaynayo, xadka buuxa ee aan wali la go'aamin
-  Saldhigga Gaadiidka
-  Dib u hagaajin
-  Laadka leexashada Xarunta
-  Qalabka hagaha ee jidka
-  Dhul hagaajinta
Qalabka wax hagaha ee jidka
-  Ninac lagu socdo oo la baraarinayo
-  Geedaha (*Sawirro kaliya. Hal dhibic hal geed uma dhigmato*)

Astaamo


-  Jid loogu talagalay dadka cuuryaanka
-  Calaamad cusub/dib loo dhisay
-  Isgoys Cusub/La cusboonaysiiyay
-  Geedo abuuris fursad ay shaqsiyaadka ama kooxaha ka qaybqaataan

Fikradaha naqshadeynta looma qawanin, waana la bedeli karaa

82ND Avenue: Transit and Safety Improvements

DRAFT *Concept Design*

SE Orchard Lane to SE King Road

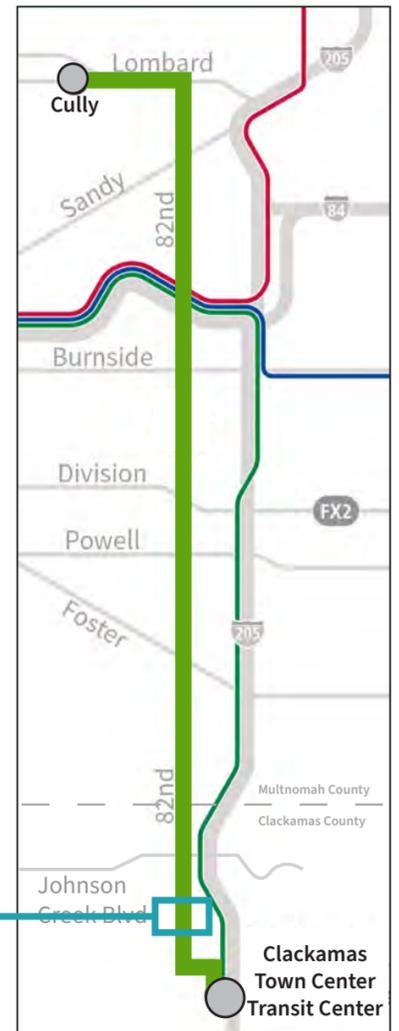

Map Key

-  Gelitaanka Ganacsiga iyo Jidka Tareenka ee la qiimaynayo, xadka buuxa ee aan wali la go'aamin
-  Saldhigga Gaadiidka
-  Dib u hagaajin
-  Laadka leexashada Xarunta
-  Qalabka hagaha ee jidka
-  Dhul hagaajinta
Qalabka wax hagaha ee jidka
-  Ninac lagu socdo oo la baraarinayo
-  Geedaha (*Sawirro kaliya. Hal dhibic hal geed uma dhigmato*)

Astaamo


-  Jid loogu talagalay dadka cuuryaanka
-  Calaamad cusub/dib loo dhisay
-  Isgoys Cusub/La cusboonaysiiyay
-  Geedo abuuris fursad ay shaqsiyaadka ama kooxaha ka qaybqaataan

Fikradaha naqshadeynta looma qawanin, waana la bedeli karaa

82ND Avenue: Transit and Safety Improvements

DRAFT *Concept Design*

SE Monroe Street to SE Causey Avenue

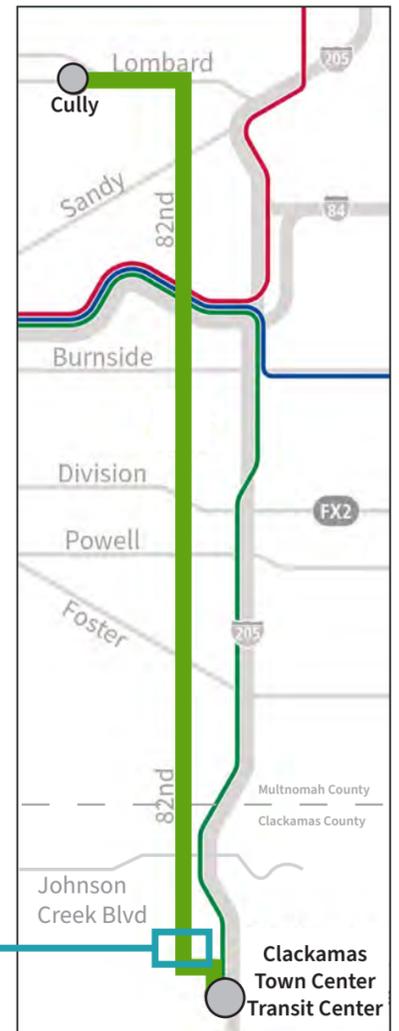

Map Key

-  Gelitaanka Ganacsiga iyo Jidka Tareenka ee la qiimaynayo, xadka buuxa ee aan wali la go'aamin
-  Saldhigga Gaadiidka
-  Dib u hagaajin
-  Laadka leexashada Xarunta
-  Qalabka hagaha ee jidka
-  Dhul hagaajinta
Qalabka wax hagaha ee jidka
-  Ninac lagu socdo oo la baraarinayo
-  Geedaha (*Sawirro kaliya. Hal dhibic hal geed uma dhigmato*)

Astaamo



-  Jid loogu talagalay dadka cuuryaanka
-  Calaamad cusub/dib loo dhisay
-  Isgoys Cusub/La cusboonaysiiyay
-  Geedo abuuris fursad ay shaqsiyaadka ama kooxaha ka qaybqaataan

Fikradaha naqshadeynta looma qawanin, waana la bedeli karaa

82ND Avenue: Transit and Safety Improvements

DRAFT Concept Design

SE Monterey Avenue to
Clackamas Town Center

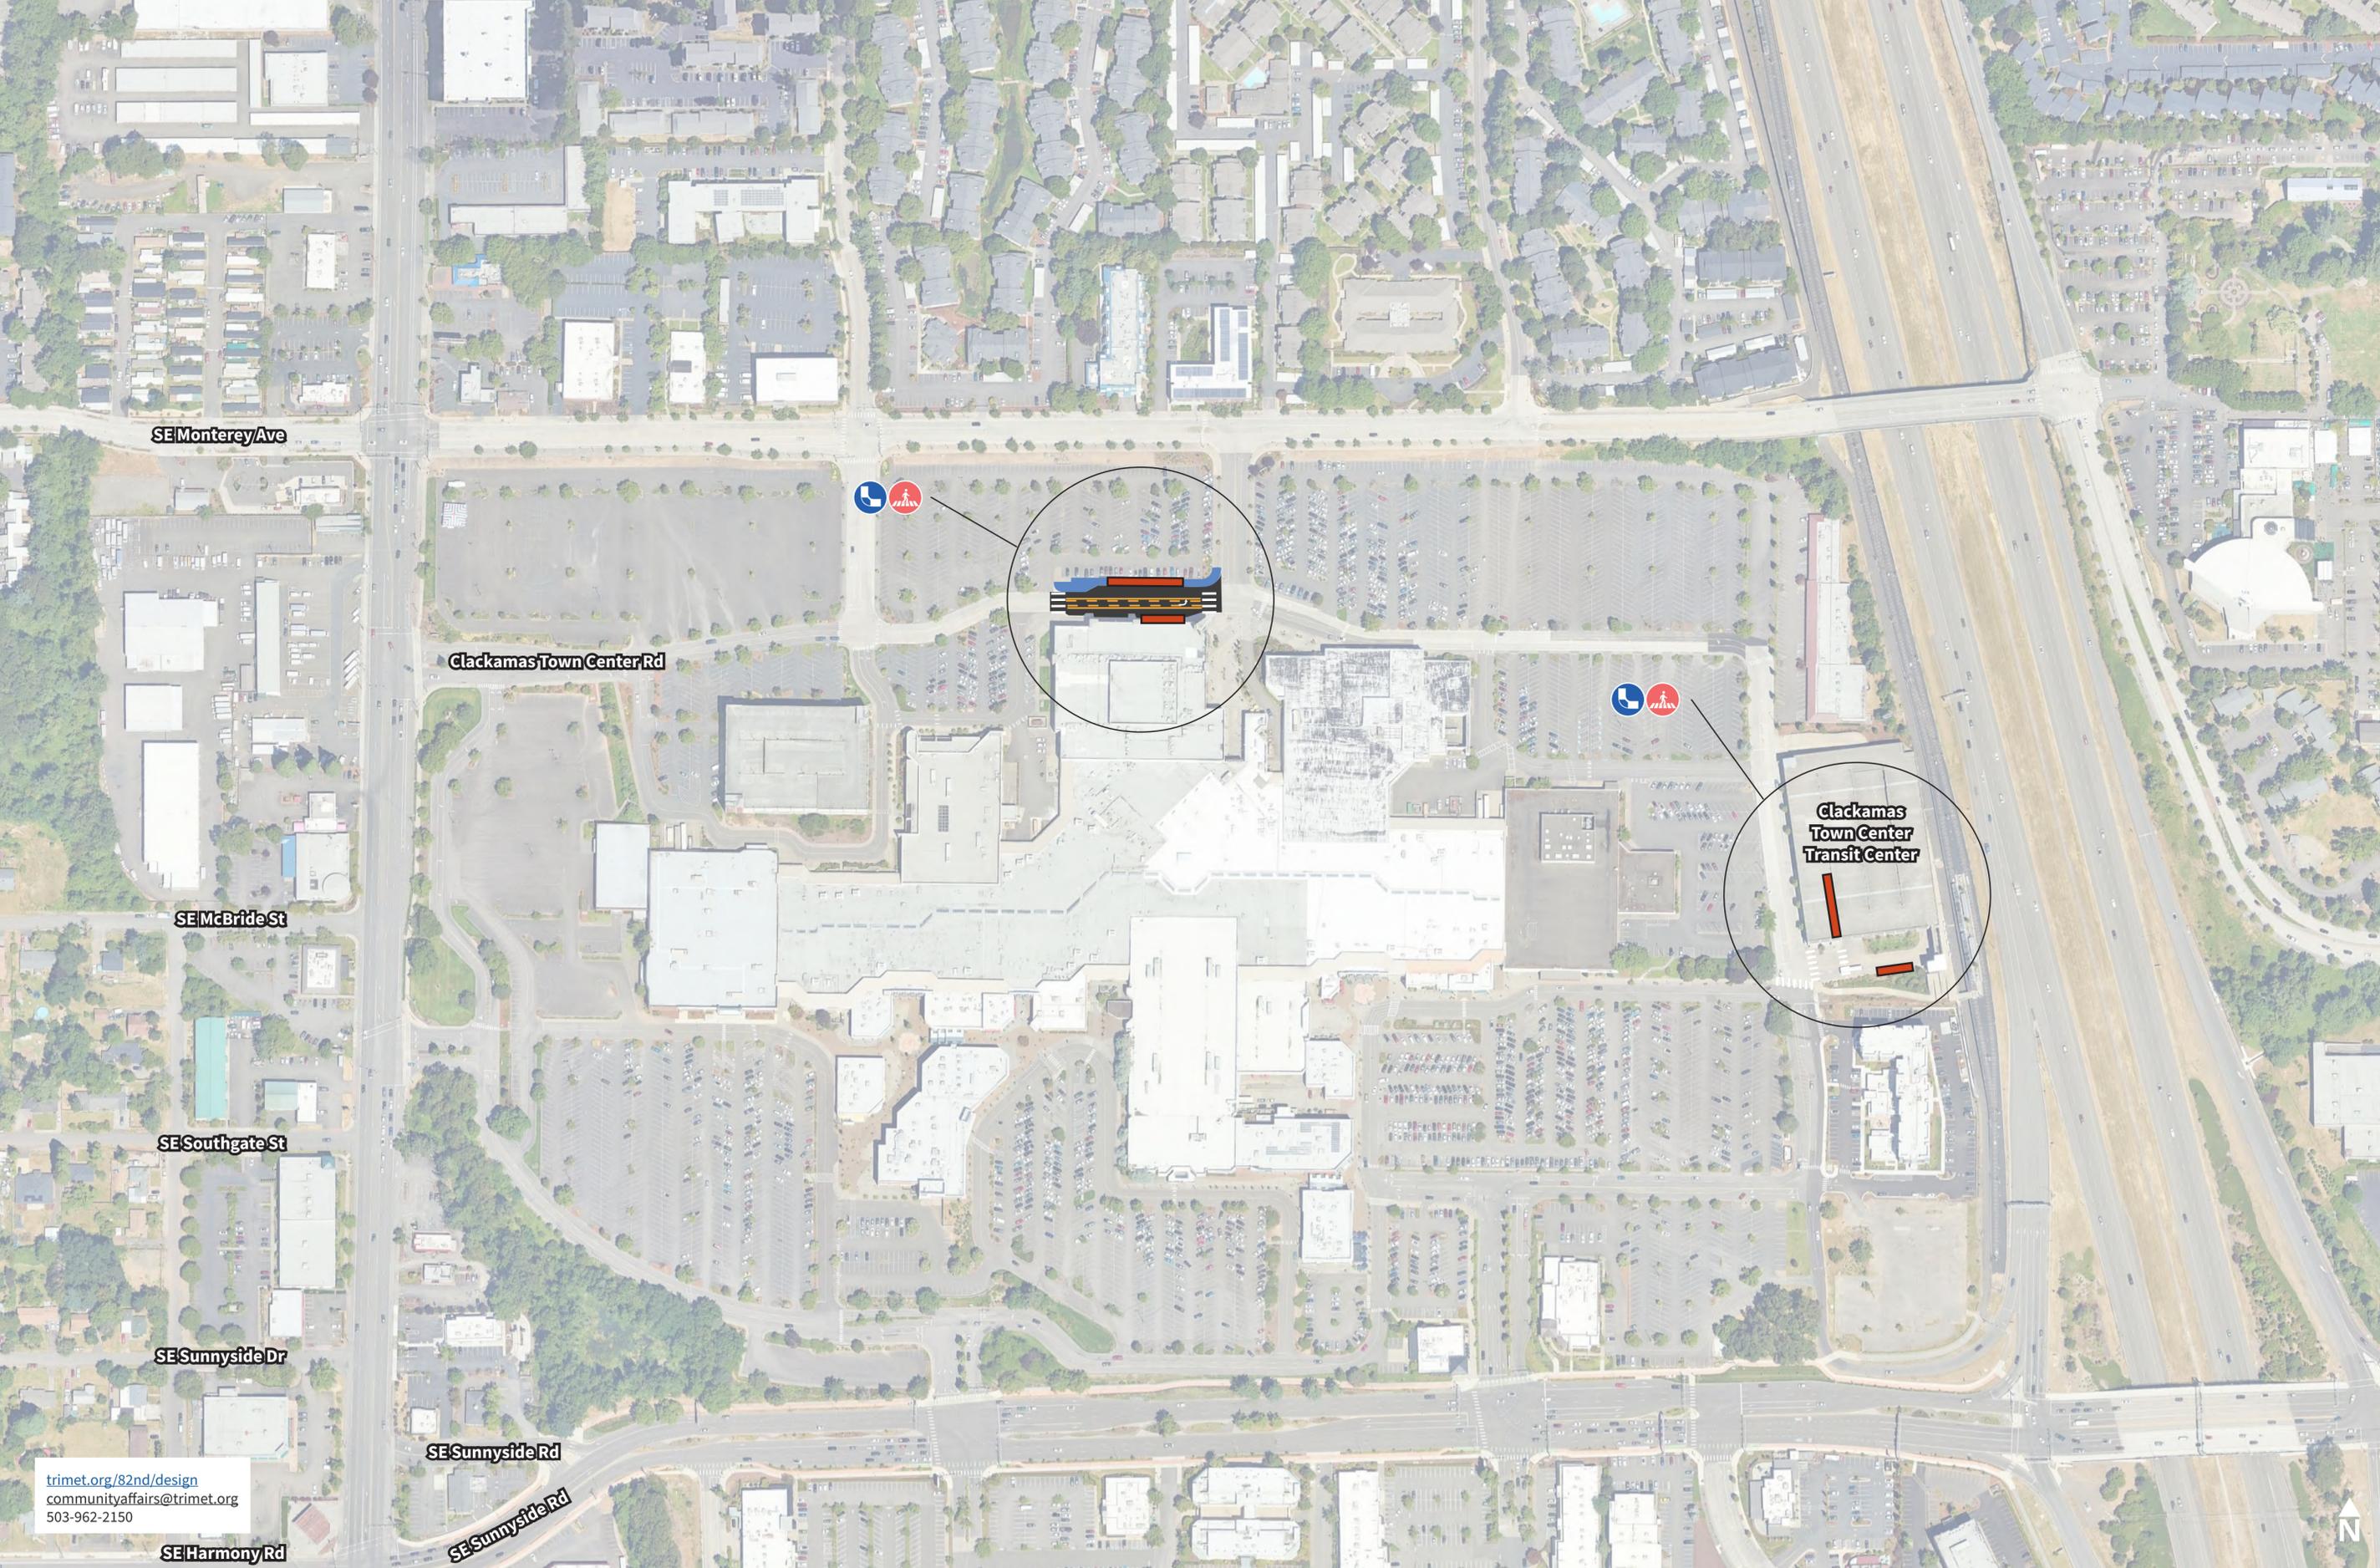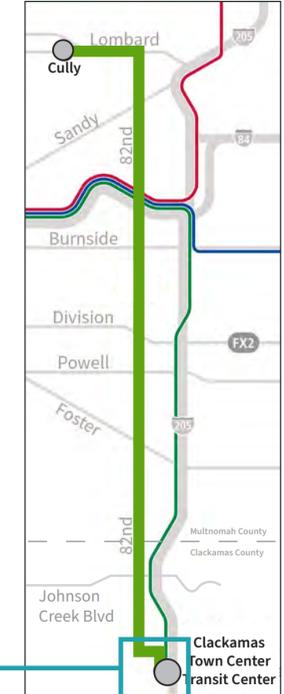

Map Key

- Gelitaanka Ganacsiga iyo Jidka Tareenka ee la qiimaynayo, xadka buuxa ee aan wali la go'aamin
- Saldhigga Gaadiidka
- Dib u hagaajin
- Laadka leexashada Xarunta
- Qalabka hagaha ee jidka
- Dhul hagaajinta
- Qalabka wax hagaha ee jidka
- Ninac lagu socdo oo la baraarinayo
- Geedaha (Sawirro kaliya. Hal dhibic hal geed uma dhigmato)

Astaamo

- Jid loogu talagalay dadka cuuryaanka
- Calaamad cusub/dib loo dhisay
- Isgoys Cusub/La cusboonaysiiyay
- Geedo abuuris fursad ay shaqsiyaadka ama kooxaha ka qaybqaataan

Fikradaha naqshadeynta looma qawanin, waana la bedeli karaa

trimet.org/82nd/design
communityaffairs@trimet.org
503-962-2150